

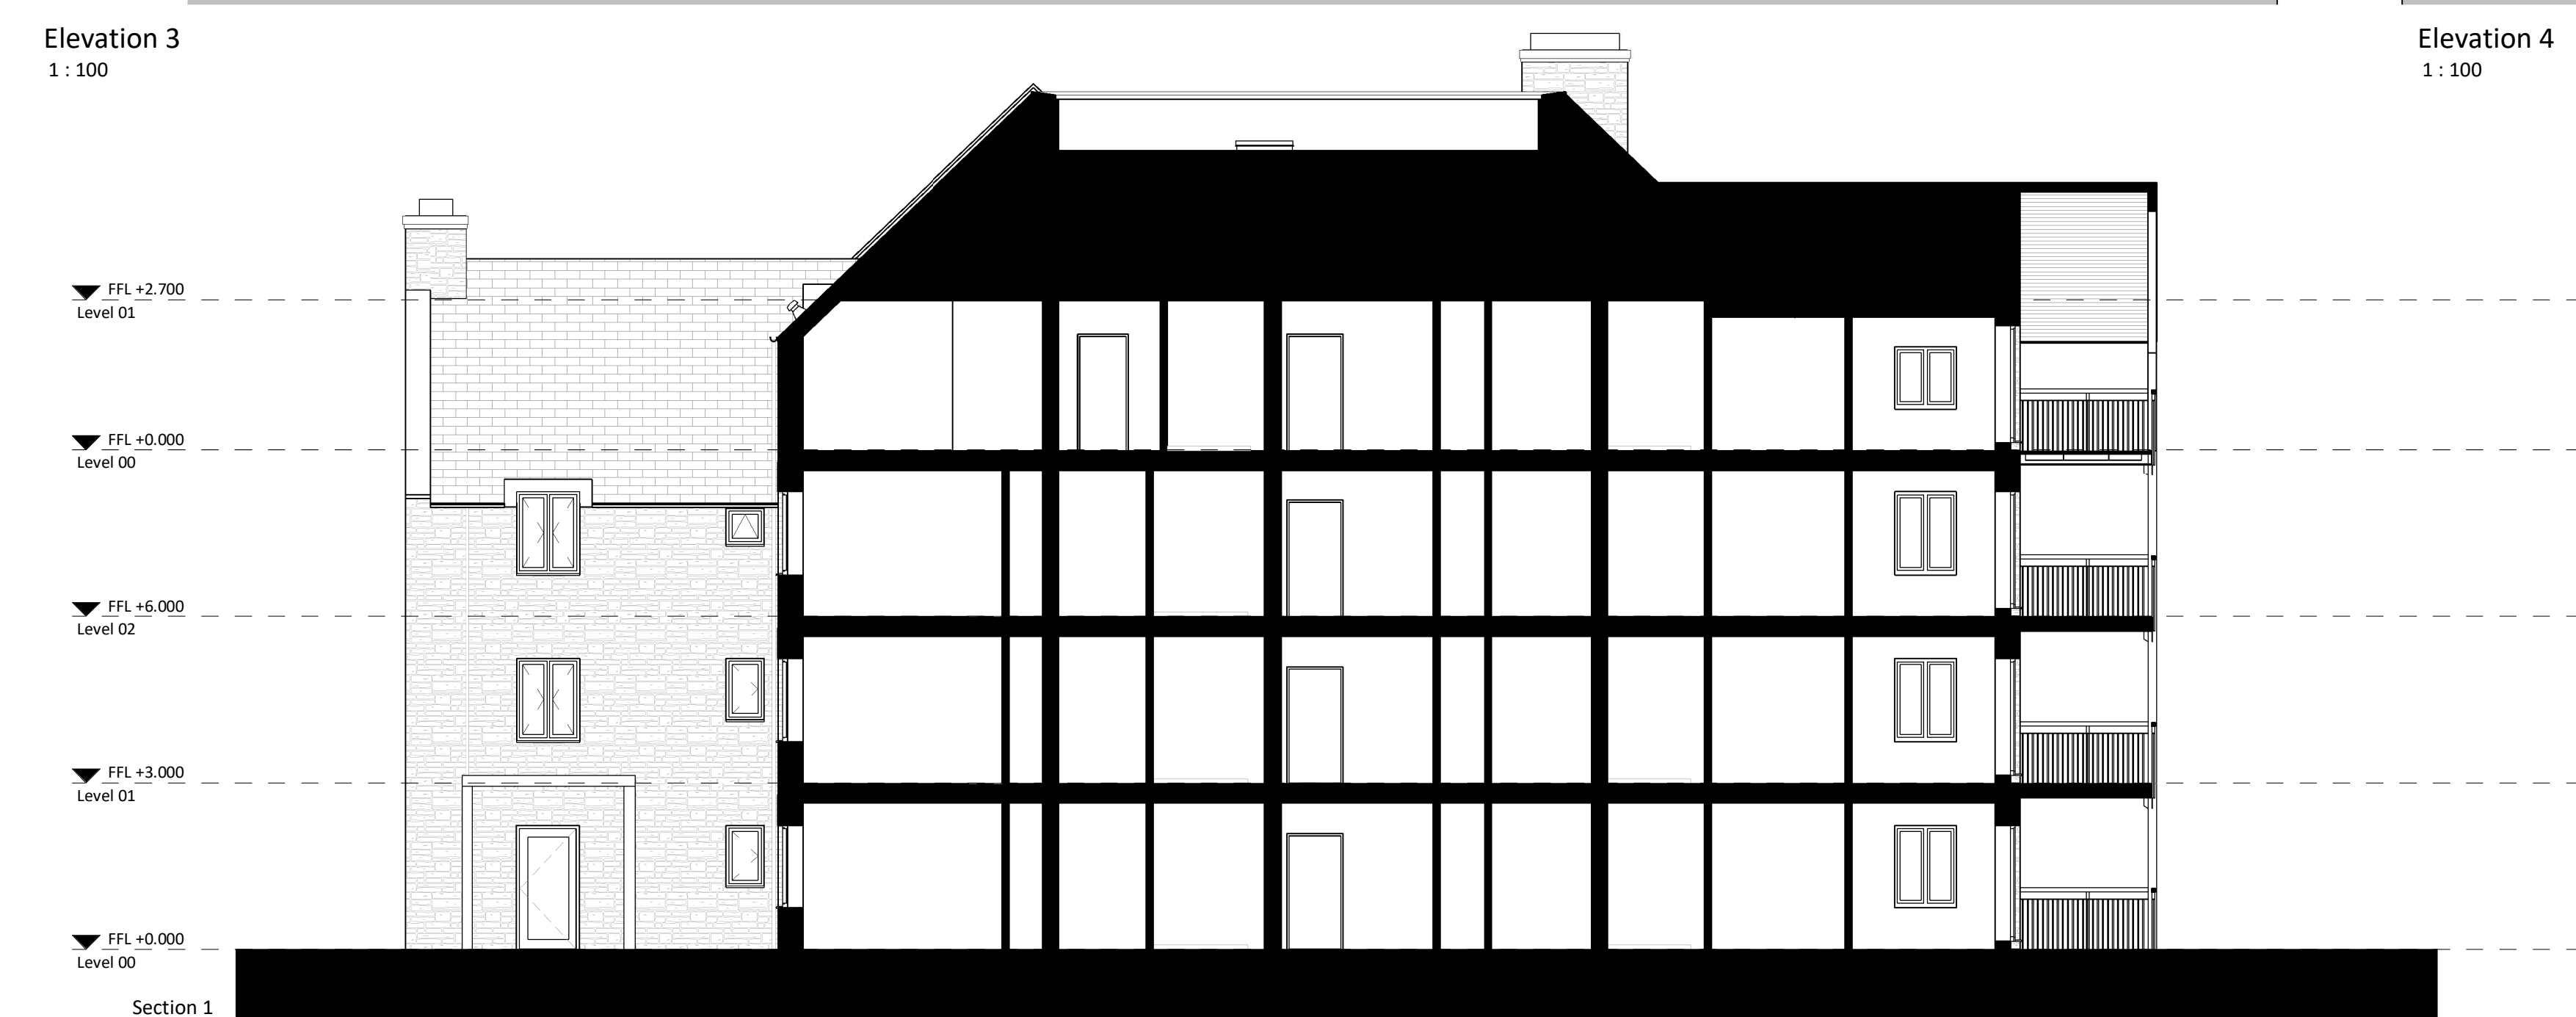
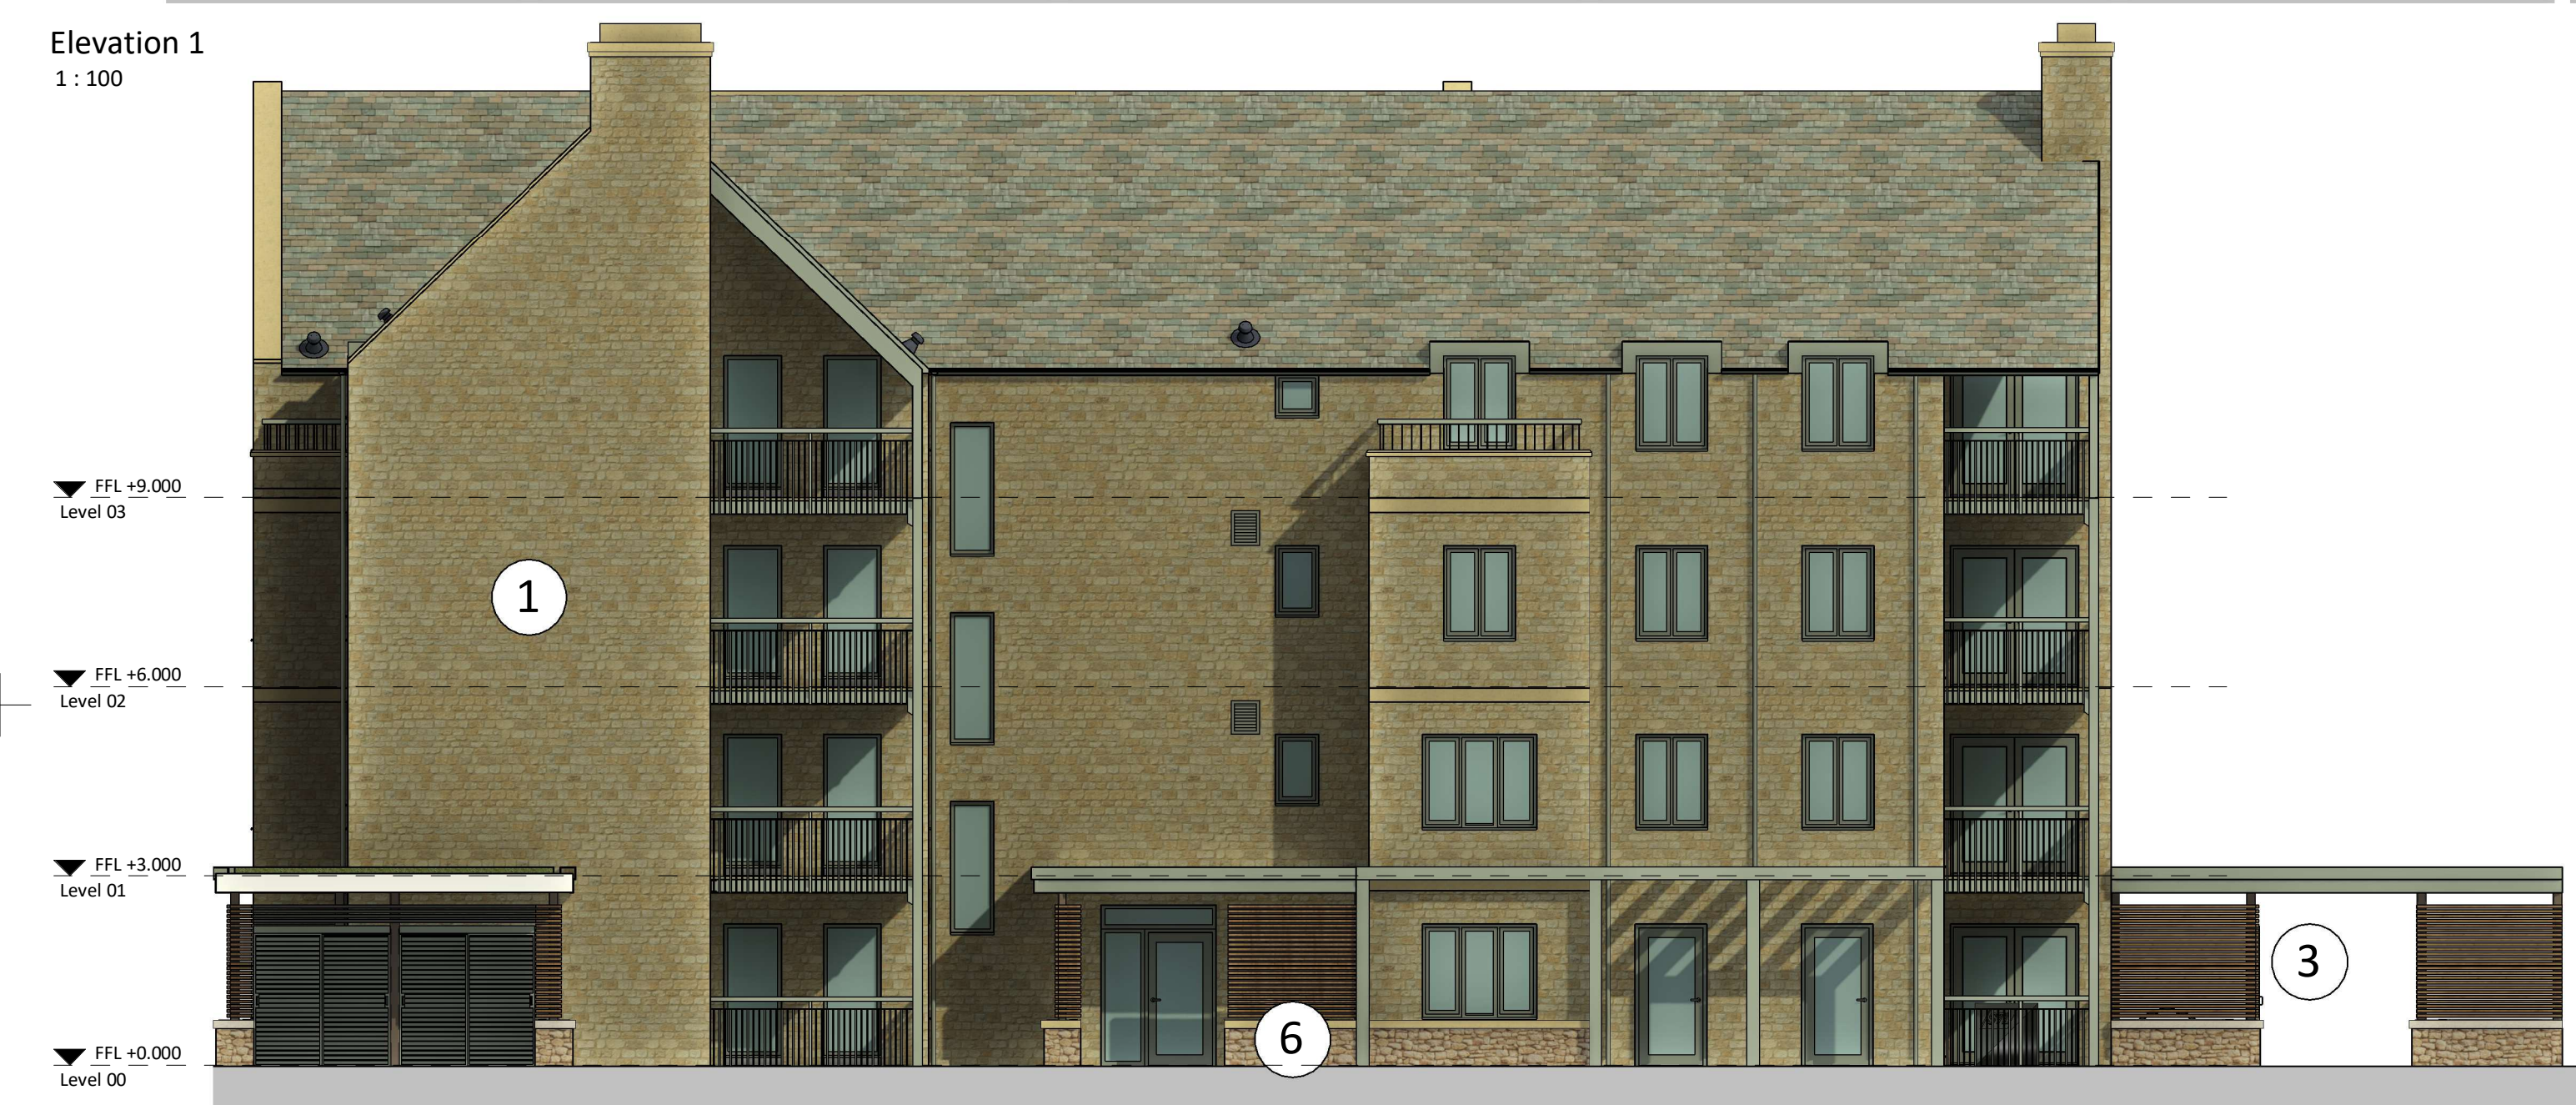


STATUS	REV	DATE	DESCRIPTION
PL	P15	16/08/24	PLANNING ISSUE
PL	P16	15/05/25	Post Submission Changes
PL	P17	30/05/25	Post Planning Submission Comments FINAL Issue

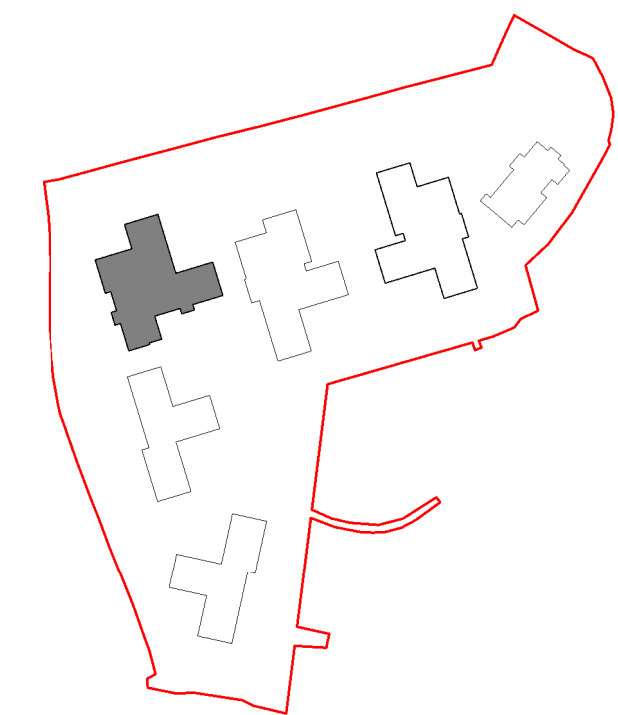

KEY PLAN

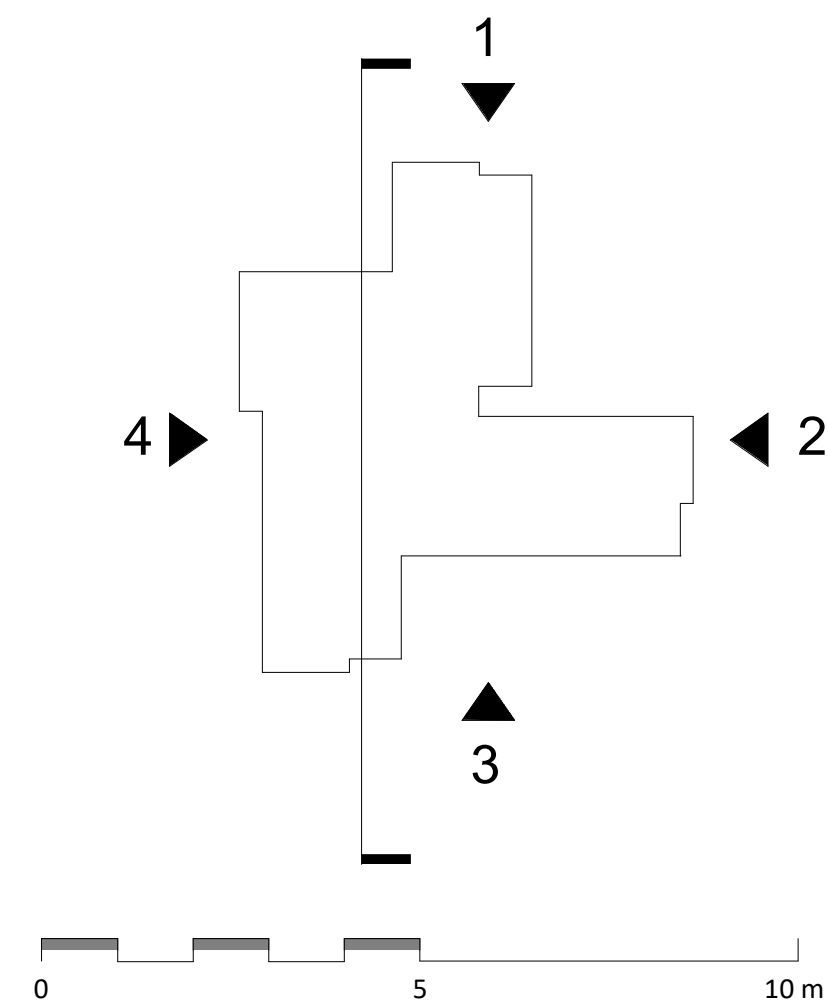

- ① Cotswold style recon stone wall
- ② Cotswold style artificial slates
- ③ Treated timber slats
- ④ Metal balconies
- ⑤ Powder coated composite window
- ⑥ Cotswold 'Dry stone wall'
- ⑦ Profiled metal screening and detailing to terraces

TITLE: GA Elevations and Section - Block 4
PROJECT: Siddington Park Phase 2
CLIENT: Rangeford Villages

REVISED BY: NT
CHECKED BY: DP
ORIGINATOR NO: 155388

SUITABILITY STATUS: PL : Authorized and accepted
DRAWING USAGE: PLANNING
SCALE: As indicated@A1

PROJECT-ORIGINATOR-VOLUME-LEVEL-TYPE-ROLE-CLASS-NUMBER
155388-STL-B-ZZ-DR-A-ZZ-10533
STATUS_REVISION: PL_P17

STRIDE TREGLOWN

www.stridetreglown.com

© Stride Treglown Limited 2020