




Elevation 1
1 : 100



Elevation 2
1 : 100

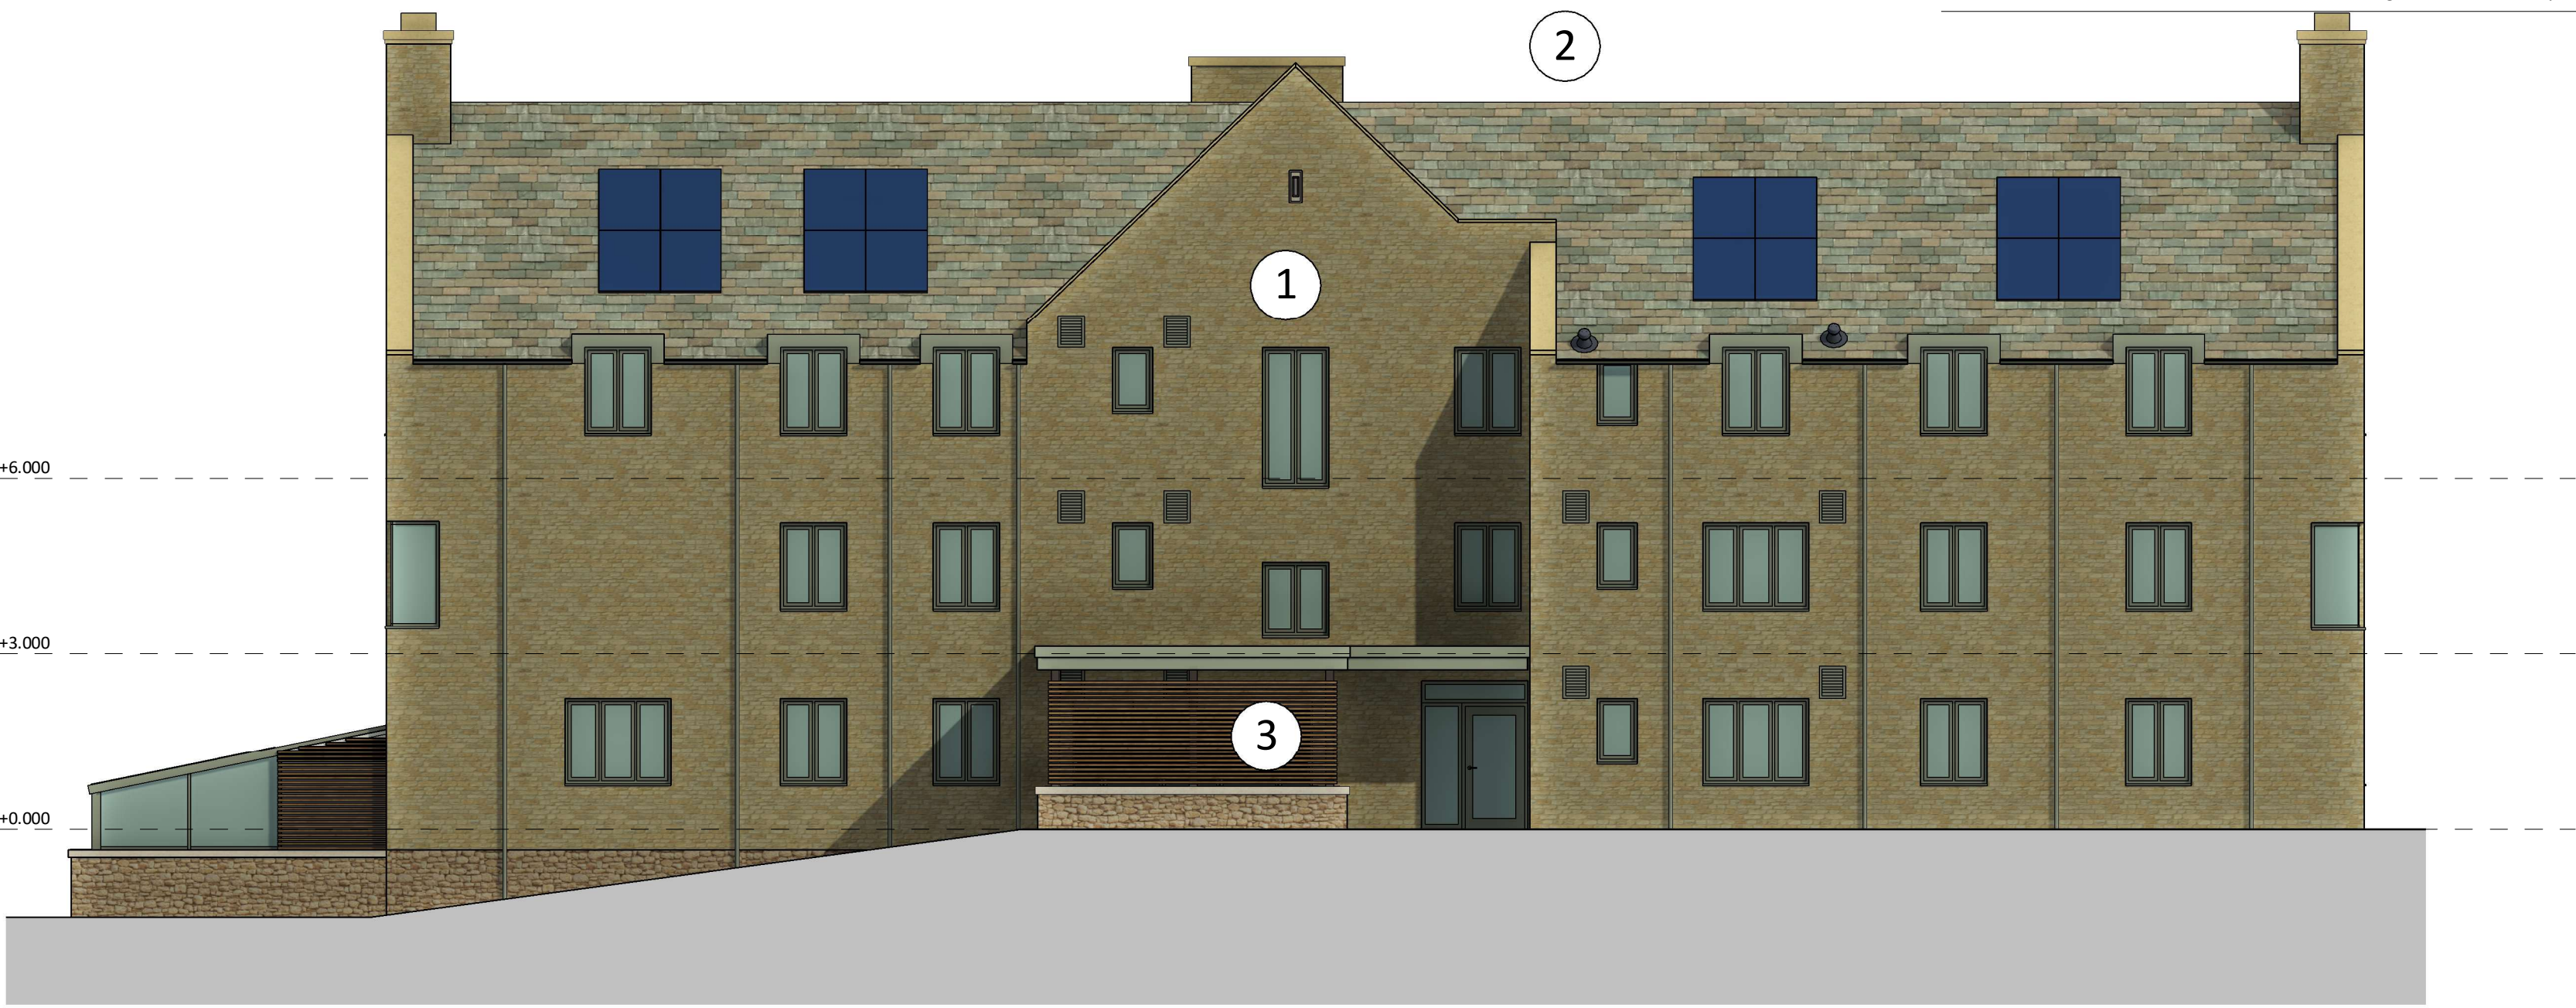

Elevation 3
1 : 100






Elevation 4
1 : 100



Section 1
1 : 100

KEY PLAN

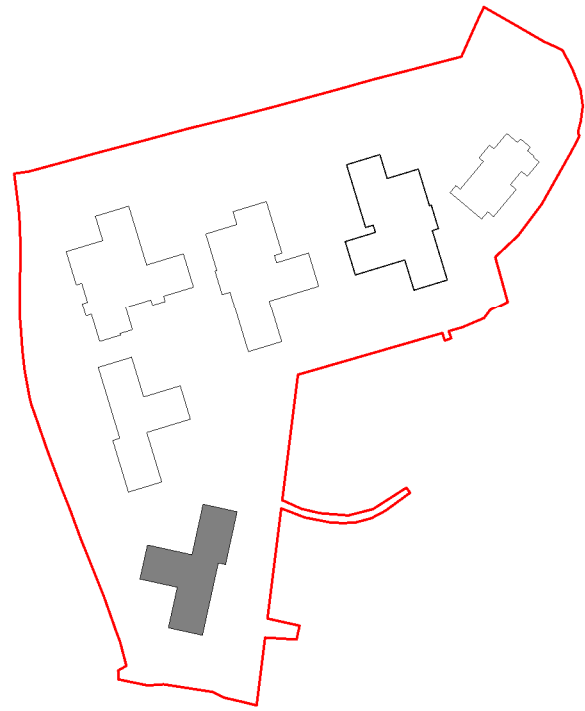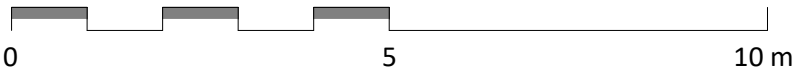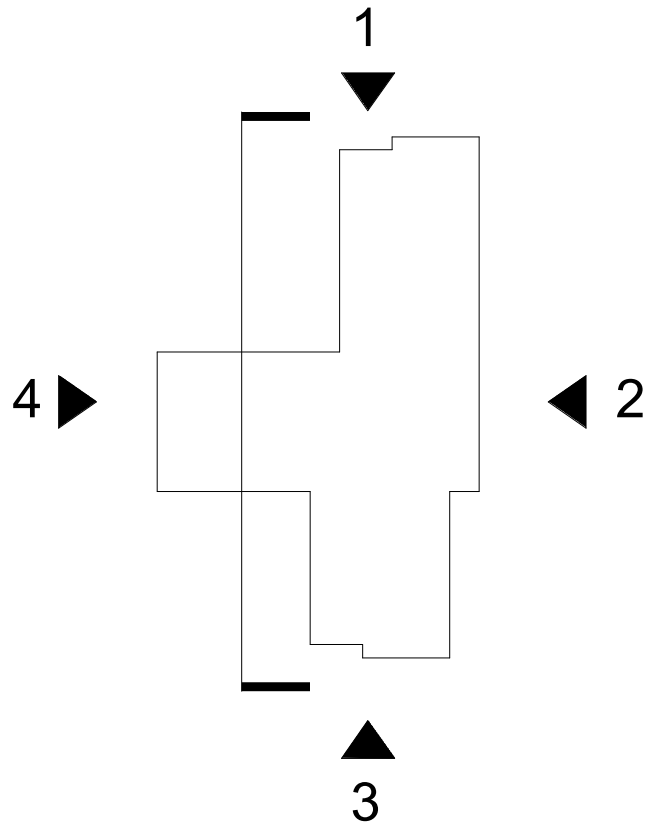

- 1 Cotswold style recon stone wall
- 2 Cotswold style artificial slates
- 3 Treated timber slats
- 4 Metal balconies
- 5 Powder coated composite window
- 6 Cotswold 'dry stone wall'

PL	P17	30/05/25	Post Planning Submission Comments FINAL Issue
PL	P16	15/05/25	Post Submission Changes
PL	P15	16/08/24	PLANNING ISSUE
STATUS	REV	DATE	DESCRIPTION
CLIENT			REVISED BY SAH
			CHECKED BY DP
			ORIGINATOR NO 155388

CONSULTANT
STRIDE TREGLOWN
www.stridetreglown.com © Stride Treglown Limited 2020_
PROJECT
Siddington Park Phase 2

DRAWING TITLE GA Elevations and Section - Block 6	STATUS CODE PL : Authorized and accepted	SCALE As indicated@A1
DRAWING USAGE: PLANNING	PROJECT - ORIGINATOR - VOLUME - LEVEL - TYPE - ROLE - CLASS - NUMBER 155388-STL-C-ZZ-DR-A-ZZ-10552	STATUS _ REVISION PL_P17