

Indicative Planting Palette

TREES

Trees to be planted in location shown. Trees to be well branched extra heavy standard or heavy standard root ball or bare root stock at a height of 350-600cm.

Example Species:



NATIVE HEDGING

Species-Rich Native Hedgerow

Hedge species to be clipped to 2m tall to ensure continuous height hedge. Bare root stock planted in a double staggered row at 5no. plants per linear metre.



Example Species:

Acer campestre
Corylus avellana
Crataegus monogyna
Prunus spinosa
Rosa canina
Viburnum opulus

Single-Species Native Hedgerow



Fagus sylvatica

MIXED NATIVE SCRUB

Scrub species to be bare root whips planted in groups of 8-15 no. plants of a single species with any evergreen species distributed evenly throughout the planted area.



Example Species:

Cornus sanguinea
Corylus avellana
Crataegus monogyna
Euonymus europaeus
Frangula alnus
Ilex aquifolium
Viburnum lantana

ORNAMENTAL

Shrub, ornamental grass and herbaceous planting in and around the residential plots and equestrian development to incorporate a mixture of native and ornamental species. Shrubs to be 3/5L pots planted at an average of 3 plants per sqm.

Traditional fruit tree planting of local varieties will also be incorporated.



Malus domestica
Ashmead's Kernel

Residential Palette

Example Species:




Equestrian Palette

Example Species:



LEGEND

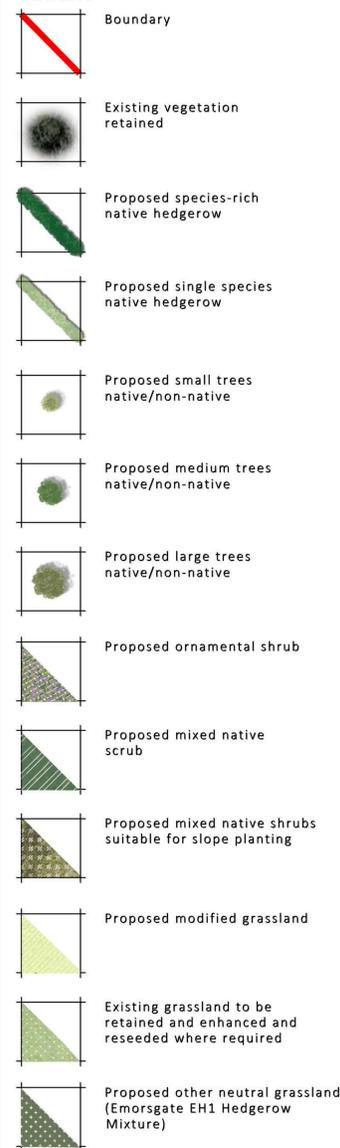


N.B. Existing grassland disturbed to facilitate construction is to be reinstated and seeded with Emorsgate EM3.



Land to the rear of the dwellings is to be retained as paddock or similar.

The copyright of this drawing is vested with BLADE Landscape Architects Ltd and must not be copied, or reproduced without the consent of the company.

BLADE Landscape Architects Ltd is registered in England and Wales. Registered address 30 St Georges Square, Worcester WR1 1HX. Registered number 11068394.

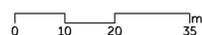

| | | |
|-----|---------------------------|------------|
| V2 | Amended to updated layout | 26/08/2025 |
| V1 | First Issue | 08/11/2024 |
| REV | Description | Date |



30 St Georges Square, Worcester, WR1 1HX
01905 947558
www.weareblade.co.uk

CLIENT
David Bridgwater Racing

PROJECT
Wyck Hill Farm, Stow-on-the-Wold, Gloucestershire

DRAWING TITLE
Landscape Masterplan

DRAWING STATUS
Planning

| | |
|--------------------------------|----------------|
| DRAWING NO. 1640-L-D-PL-200 | REVISION V2 |
|--------------------------------|----------------|

| | | | | |
|-------------|---------------|----------------|------------------|------------------|
| DRAWN KC | CHECKED ST | SCALE 1:500 | PAPER SIZE A0 | DATE NOV-2024 |
|-------------|---------------|----------------|------------------|------------------|