

● Area to be licensed  
- premises license








FIRST FLOOR - THE MANOR  
General Arrangement / Scale 1:50 @ A1



SECOND FLOOR - THE MANOR  
General Arrangement / Scale 1:50 @ A1

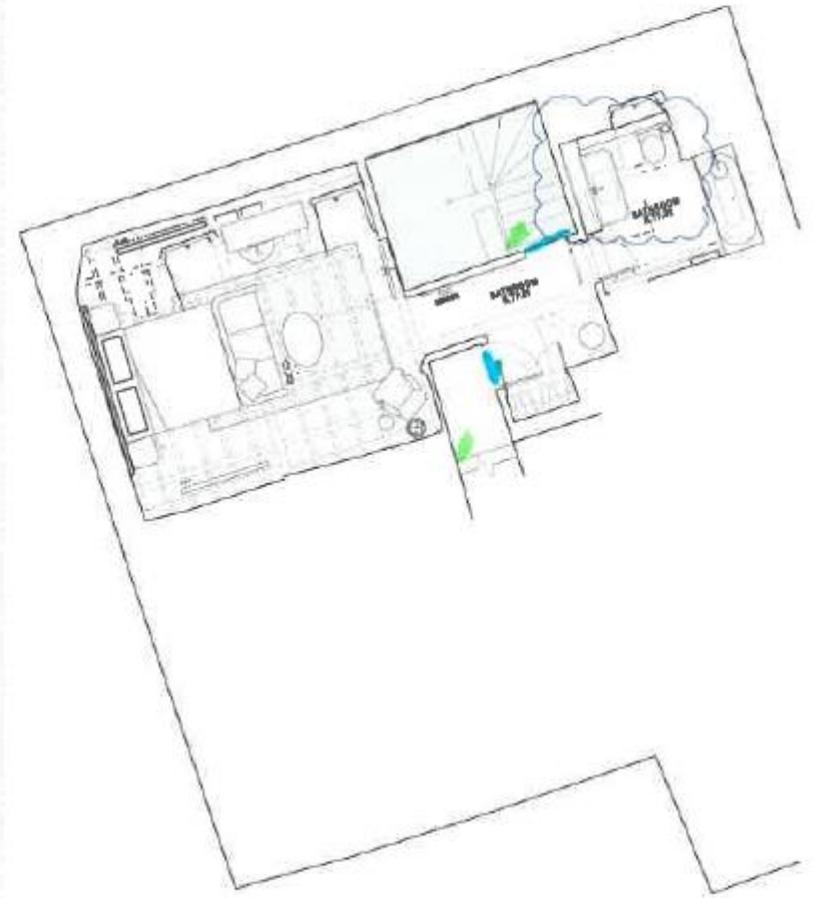

THIRD FLOOR - THE MANOR  
General Arrangement / Scale 1:50 @ A1

## LOCATIONS

CODE	DESCRIPTION
01	ENTRANCE TO WEDDING VENUE
02	ENTRANCE TO ROOMS
03	ENTRANCE TO ORANGERY
04	LOUNGE
05	BREAKFAST PLUNTH/EVENT BAR
06	COSICAL ED BACKBAR
07	STORE
08	LODGE OFFICE
09	ENTRANCE TO GARDEN
10	ENTRANCE TO KITCHEN

## JOINERY LOCATIONS

CODE	DESCRIPTION
A	BREAKFAST / EVENT PLUNTH
B	COSICAL ED BACKBAR
-	INTERIOR WALL
D	WATER STATION
E	TIMBER CLAD COLUMN

## DOOR LOCATIONS

CODE	DESCRIPTION
D-01	DOUBLE 30MIN FIRE DOOR
D-02	SINGLE 30MIN FIRE DOOR
D-03	DOUBLE GLAZED 30MIN FIRE DOOR


### GENERAL NOTE:

DESIGN INTENT INFORMATION ONLY AND SUBJECT TO FULL SURVEY BY APPOINTED CONTRACTORS. YEATH TO COORDINATE DESIGN ON SITE AND UPON SITE OWNERS ACCESSORY SUBJECT TO DISCREPANCY.

ALL DOORS ARE TO BE REVIEW WITH FIRE OFFICER PRIOR TO MOVING ON TO SITE. 30MIN FIRE DOORS HAVE BEEN SPECIFIED AS CURRENTLY EXISTING ON SITE AND WILL BE REPLACED/RE-USE FIRE.

### REVISIONS:


- A - IDENTIFIED EXISTING TIMBER CLAD COLUMNS TO EXIST ON WALL
- B - DOOR LOCATIONS ADDED. REVERT TO DOOR DETAILS FOR MORE INFORMATION

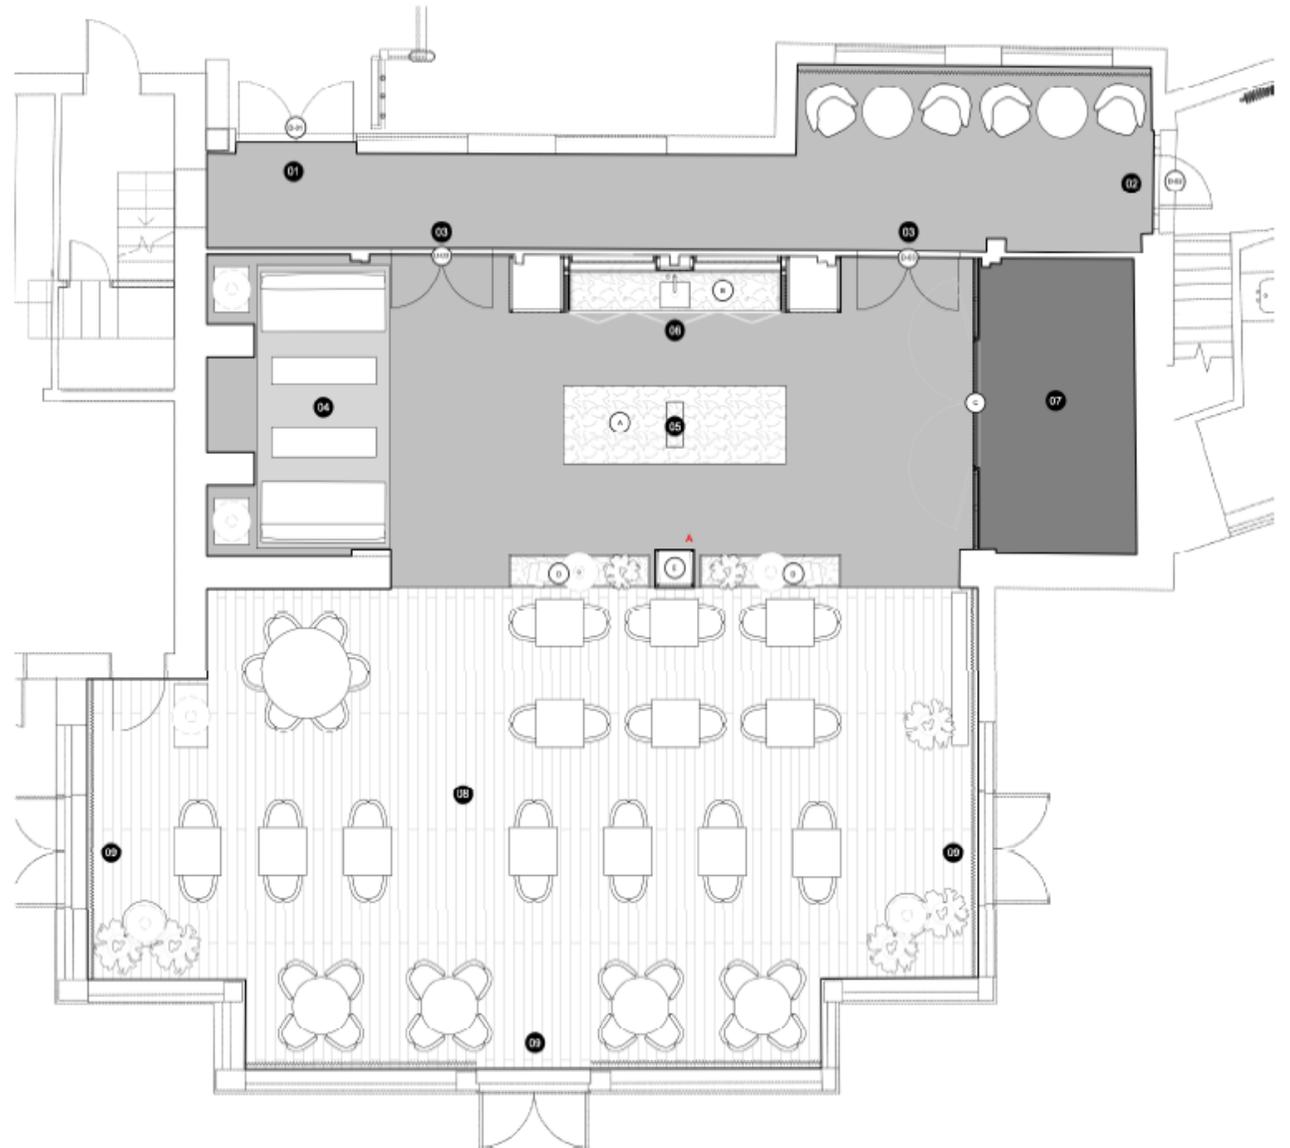

**LOCATIONS**

- | CODE | DESCRIPTION               |
|------|---------------------------|
| 01   | COFFEE ENTRANCE           |
| 02   | LIBRARY / RELAXATION ROOM |
| 03   | BAR                       |
| 04   | WALK WOOD                 |
| 05   | FRONTAGE                  |
| 06   | BOH                       |

**GENERAL NOTE:**  
 FINISHES, MATERIALS AND DIMENSIONS TO BE DETERMINED BY ARCHITECT IN CONSULTATION WITH APPROPRIATE CONTRACTORS.

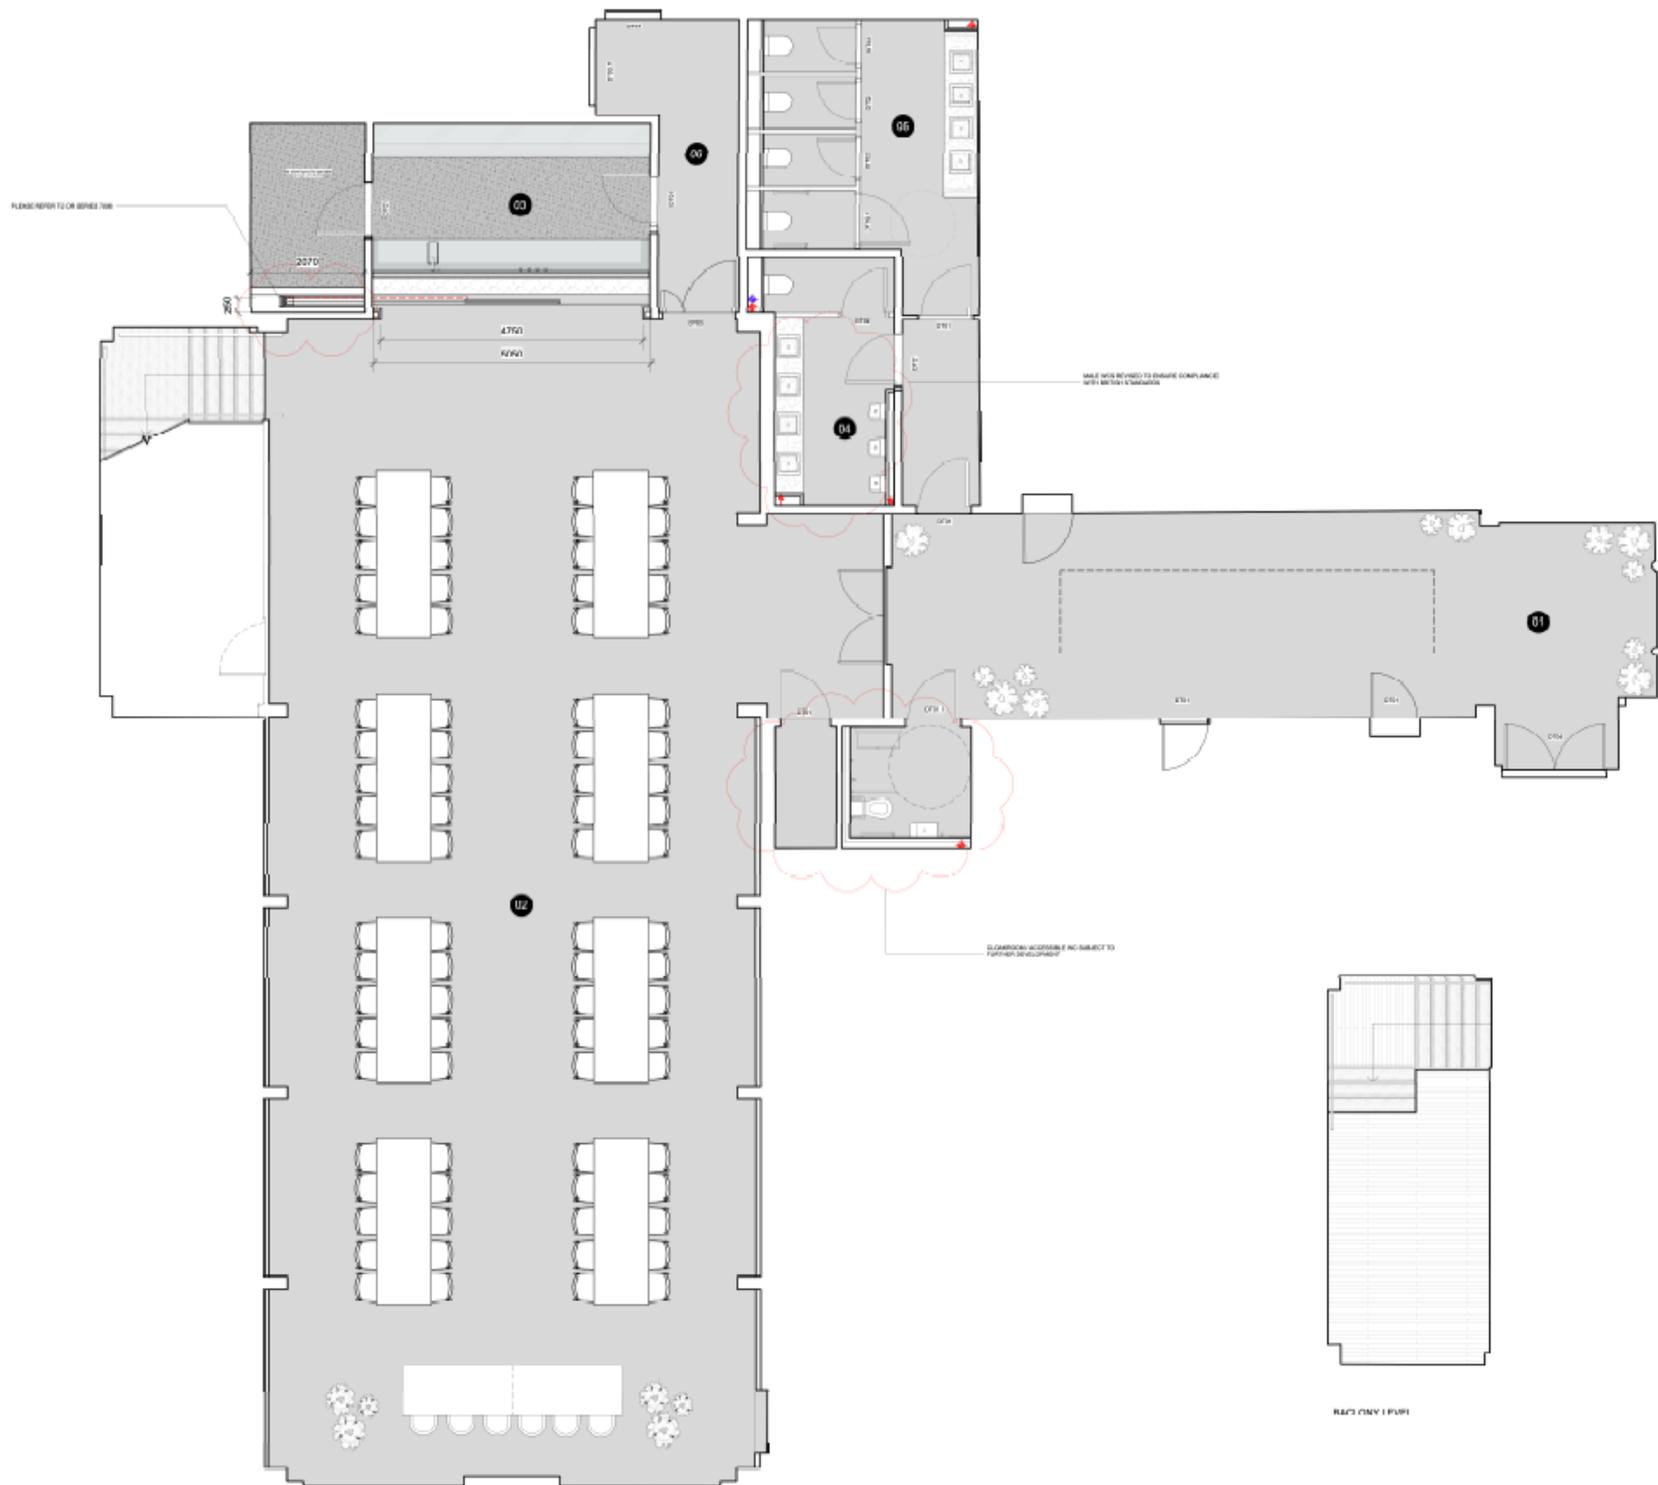

- MARKING KEY:**
- 01 BLACK NUMERIC MARKER DENOTES DESIGN COMMENTARY
  - 02 WHITE CODE MARKER DENOTES FURNITURE/SPECIFICATION
  - 03 WHITE ALPHABETIC MARKER DENOTES DETAILS



REFLECT ONLY 1 FLOOR