


Location Plan

Site Address: Old Farm House, 400946 Kingshill Lane To Witpit Lane Preston, Preston, GL7 5PR

Date Produced: 28-May-2024

Scale: 1:1250 @A3

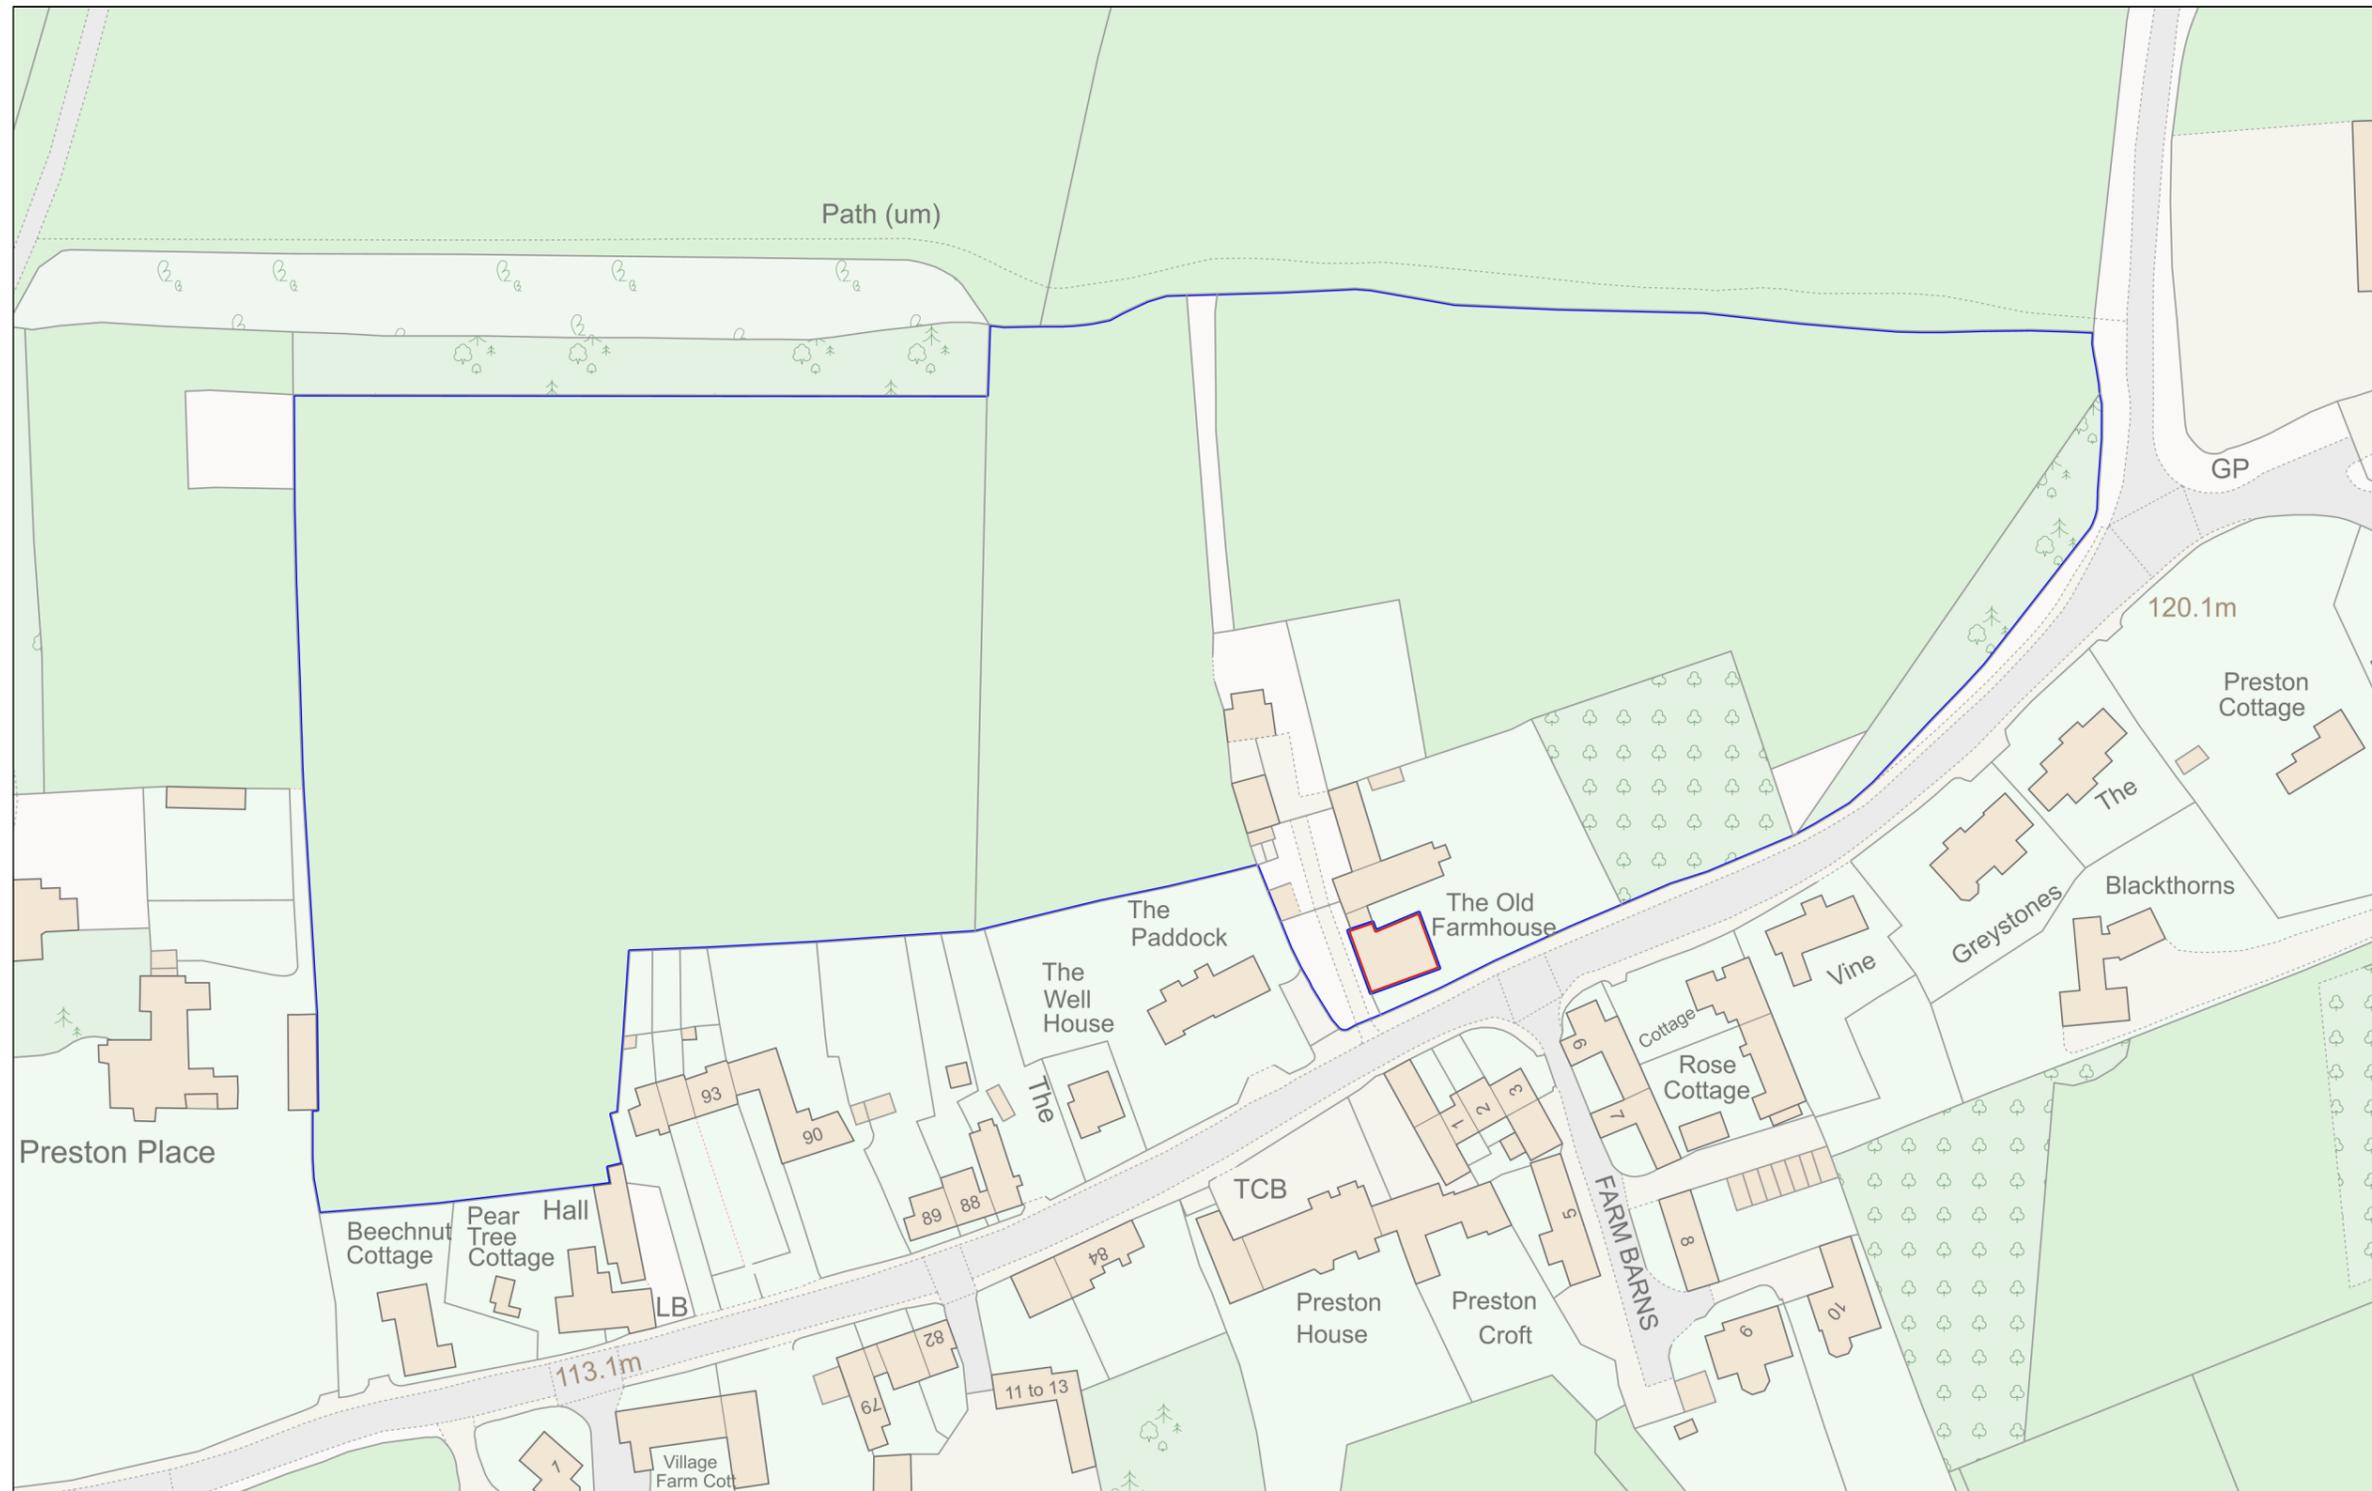

Planning Portal Reference: PP-13086908v1

