




Proposed pedestrian route to link to PROW

Proposed pedestrian and/or cycle routes to link from proposed new estate road to existing footpath network

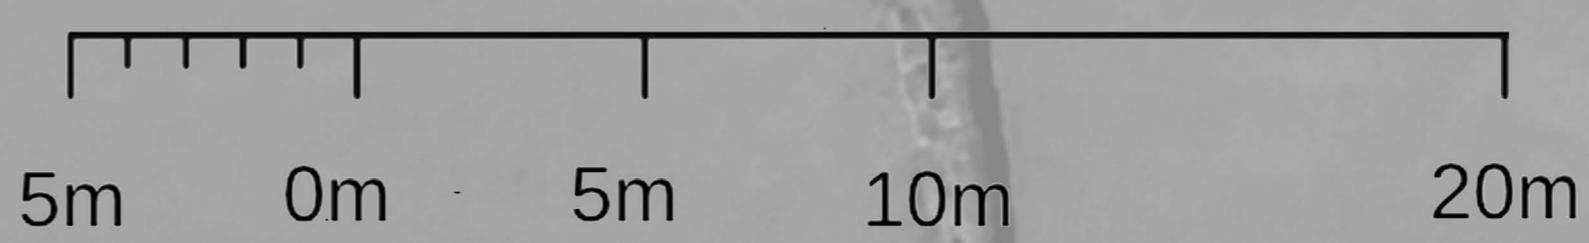

Tops Nurseries, Mickleton

Proposed Pedestrian / Cycle Route Plan

FOR ILLUSTRATIVE PURPOSES ONLY

1:500@ A1
Scale
890-06-01
Drawing No.

SS
Drawn
Aug 2025
First Issue
B
Revision