



# 1 Elevation - front view

M 1:50

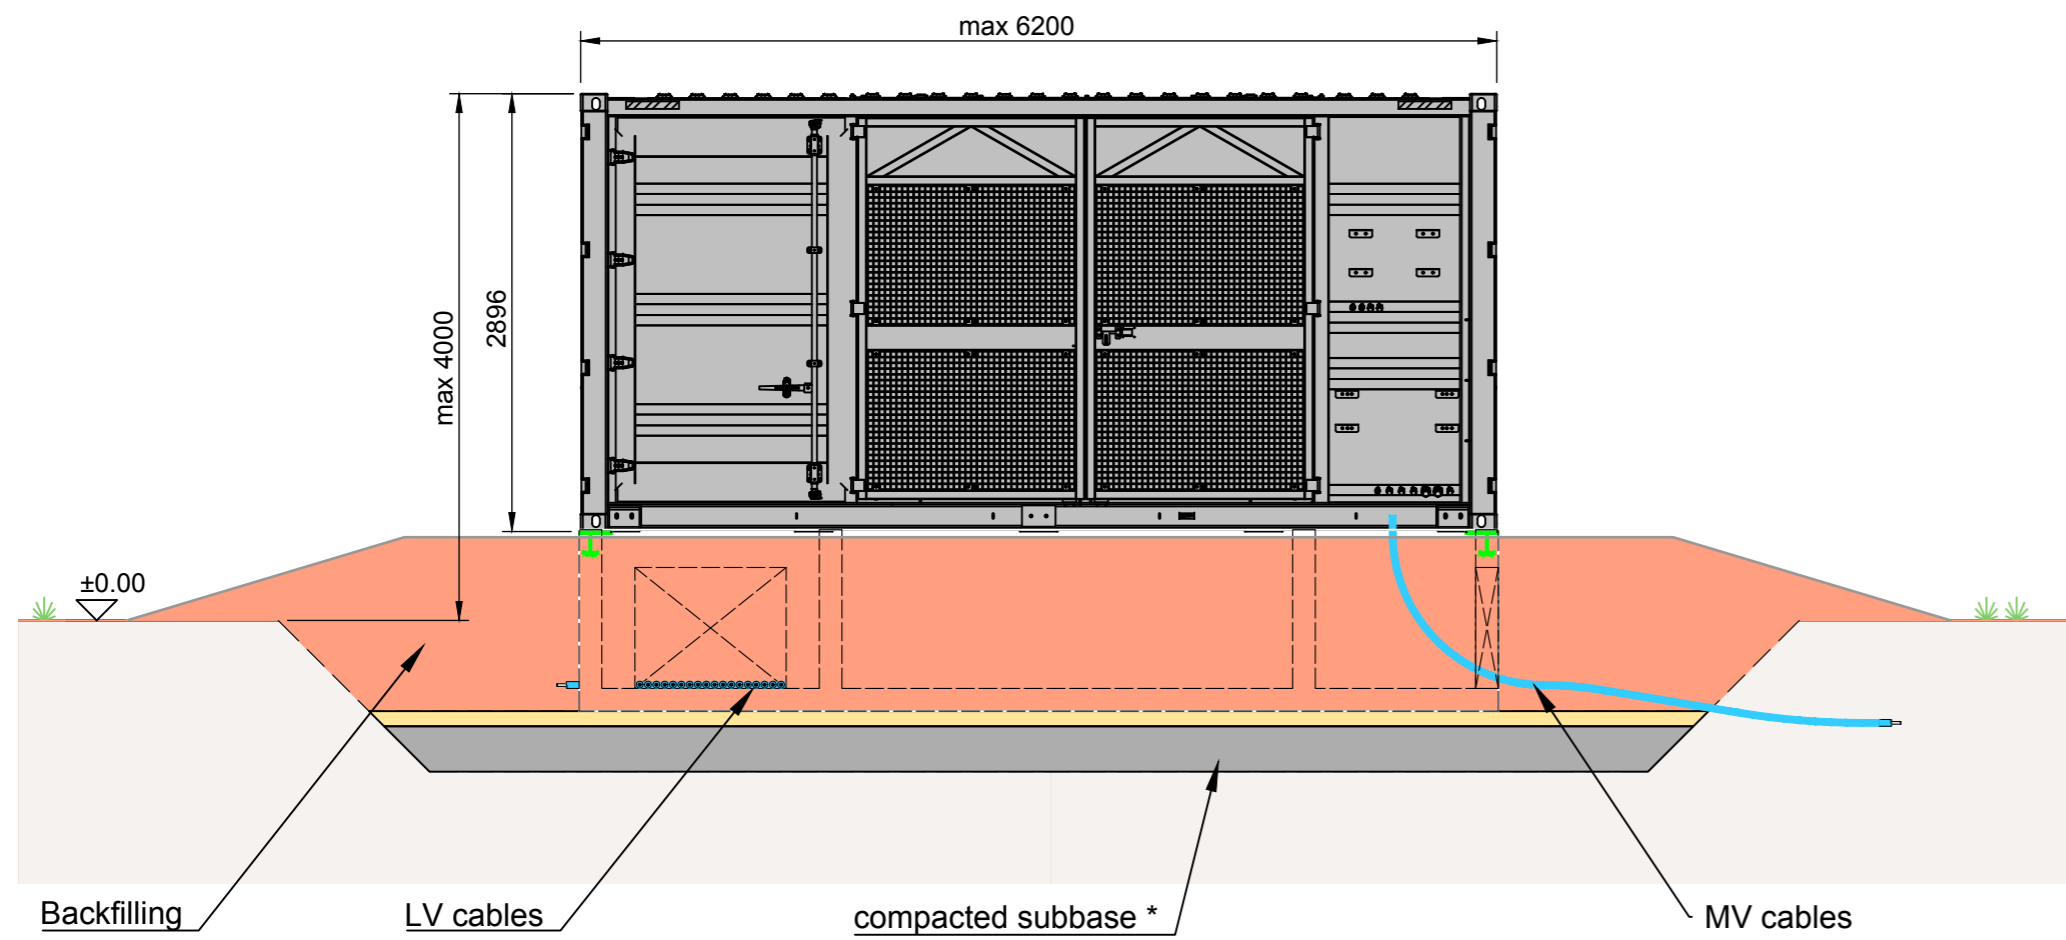


# 2 Elevation - side view

M 1:50

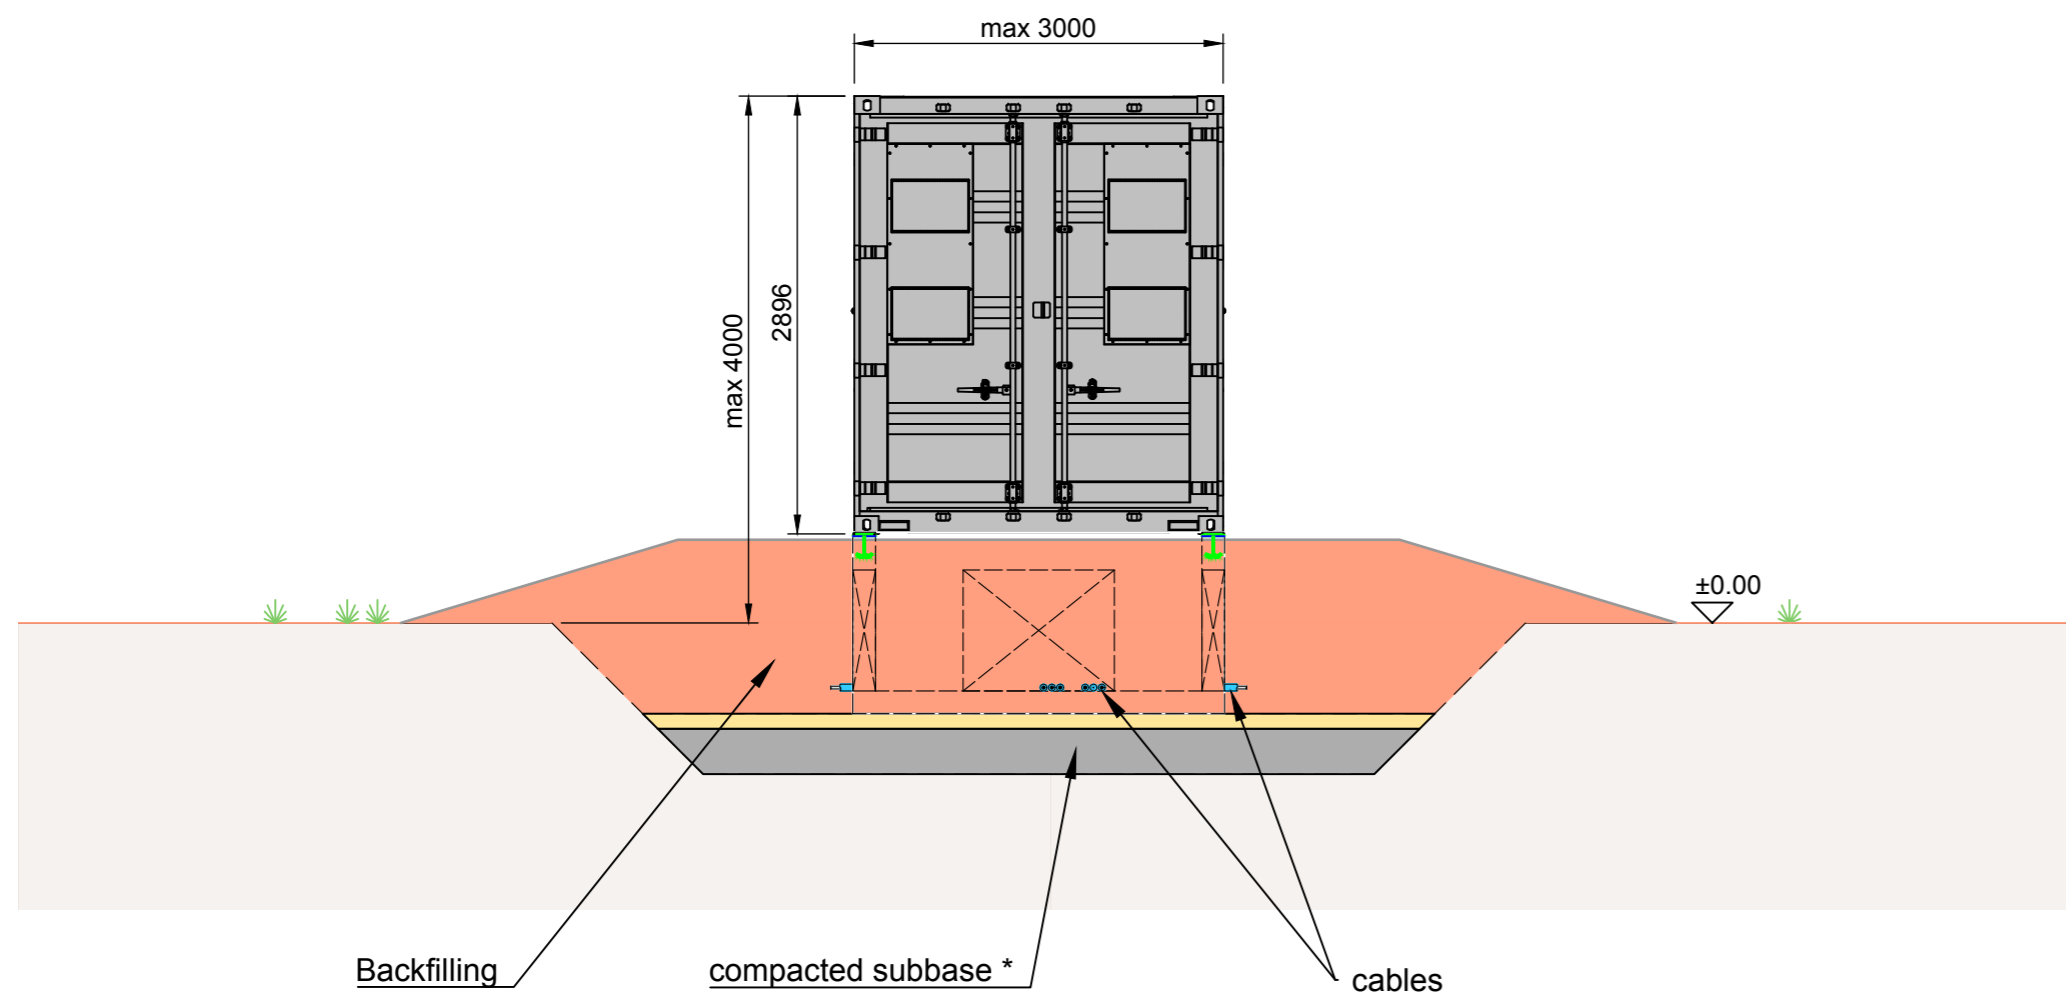

# 3 Top view of transformer

M 1:50

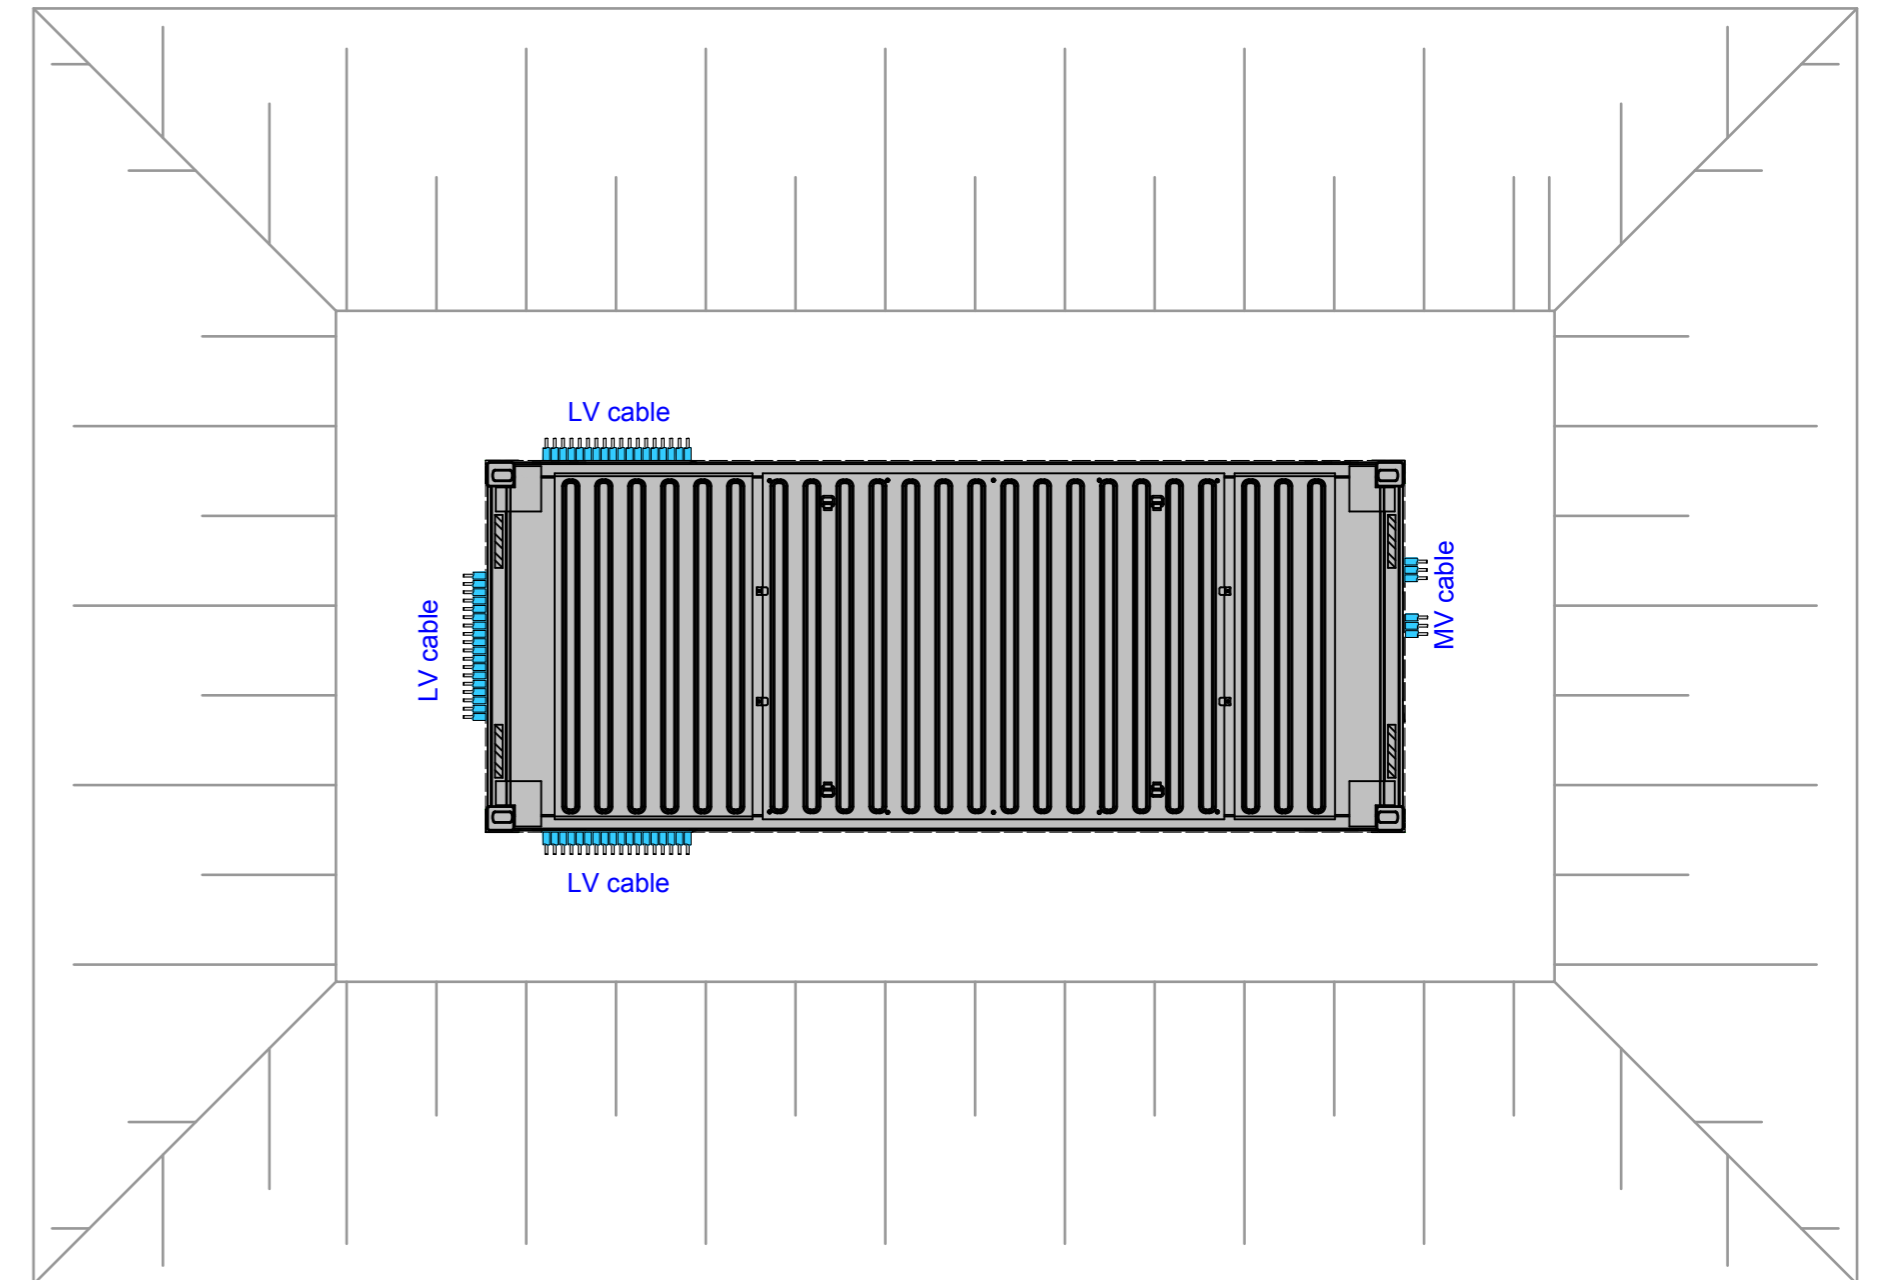

- All dimensions in mm
- External appearance depending on transformer manufacturer
- Exterior color of the transformer according to customer specific requirements
- \* To be determined on the basis of the total weight, the cellar design and the soil assessment

Revi.	Date	Desi.	Chec.	Appr.	Revision Description
1	13 Mar 25	JG	AD	HSJ	Project name updated
0	20 Apr 23	SVE	MMA		Original drawing

Engineering Design:  
 ib vogt GmbH  
 Helmholtzstr. 2-9  
 10587 Berlin  
 Tel. +49 30 397440-0  
 www.ib-vogt.com



Supplier:

Project:	Furzen Lease Solar Farm		
Planning Phase:	Approval Design		
Size:	A2_594x420	Drawing Scale:	1:50
Page:	001 / 001	Status:	13 Mar 25
Title:	Transformer Station		
Document-No.:	AP.14		1

Copying of this document and distribution to others and the use or communication of the contents thereof are forbidden without expressed authority. Offenders are liable to the payment of damages © by ib vogt GmbH