


C/26/00360/STC - Site Plan, Location and Proposed Unit

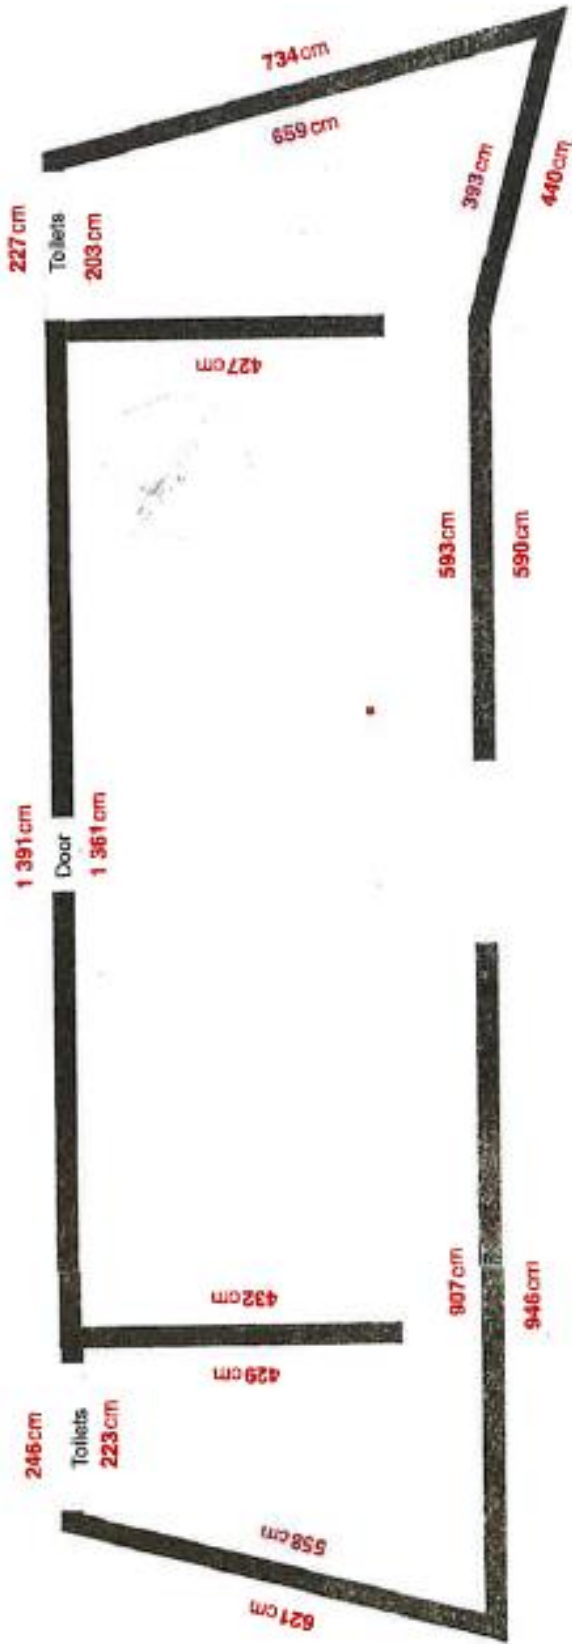

Title of the plan

Type your description here



1/100

09/03/2026

N°1

Project plans subject to prior technical validation



Project plans subject to prior technical validation



N°1

09/03/2026

Title of the plan
Type your description here



