



Important note:
All construction works to be undertaken in strict accordance with the Construction (Design and Management) Regulations 2015.

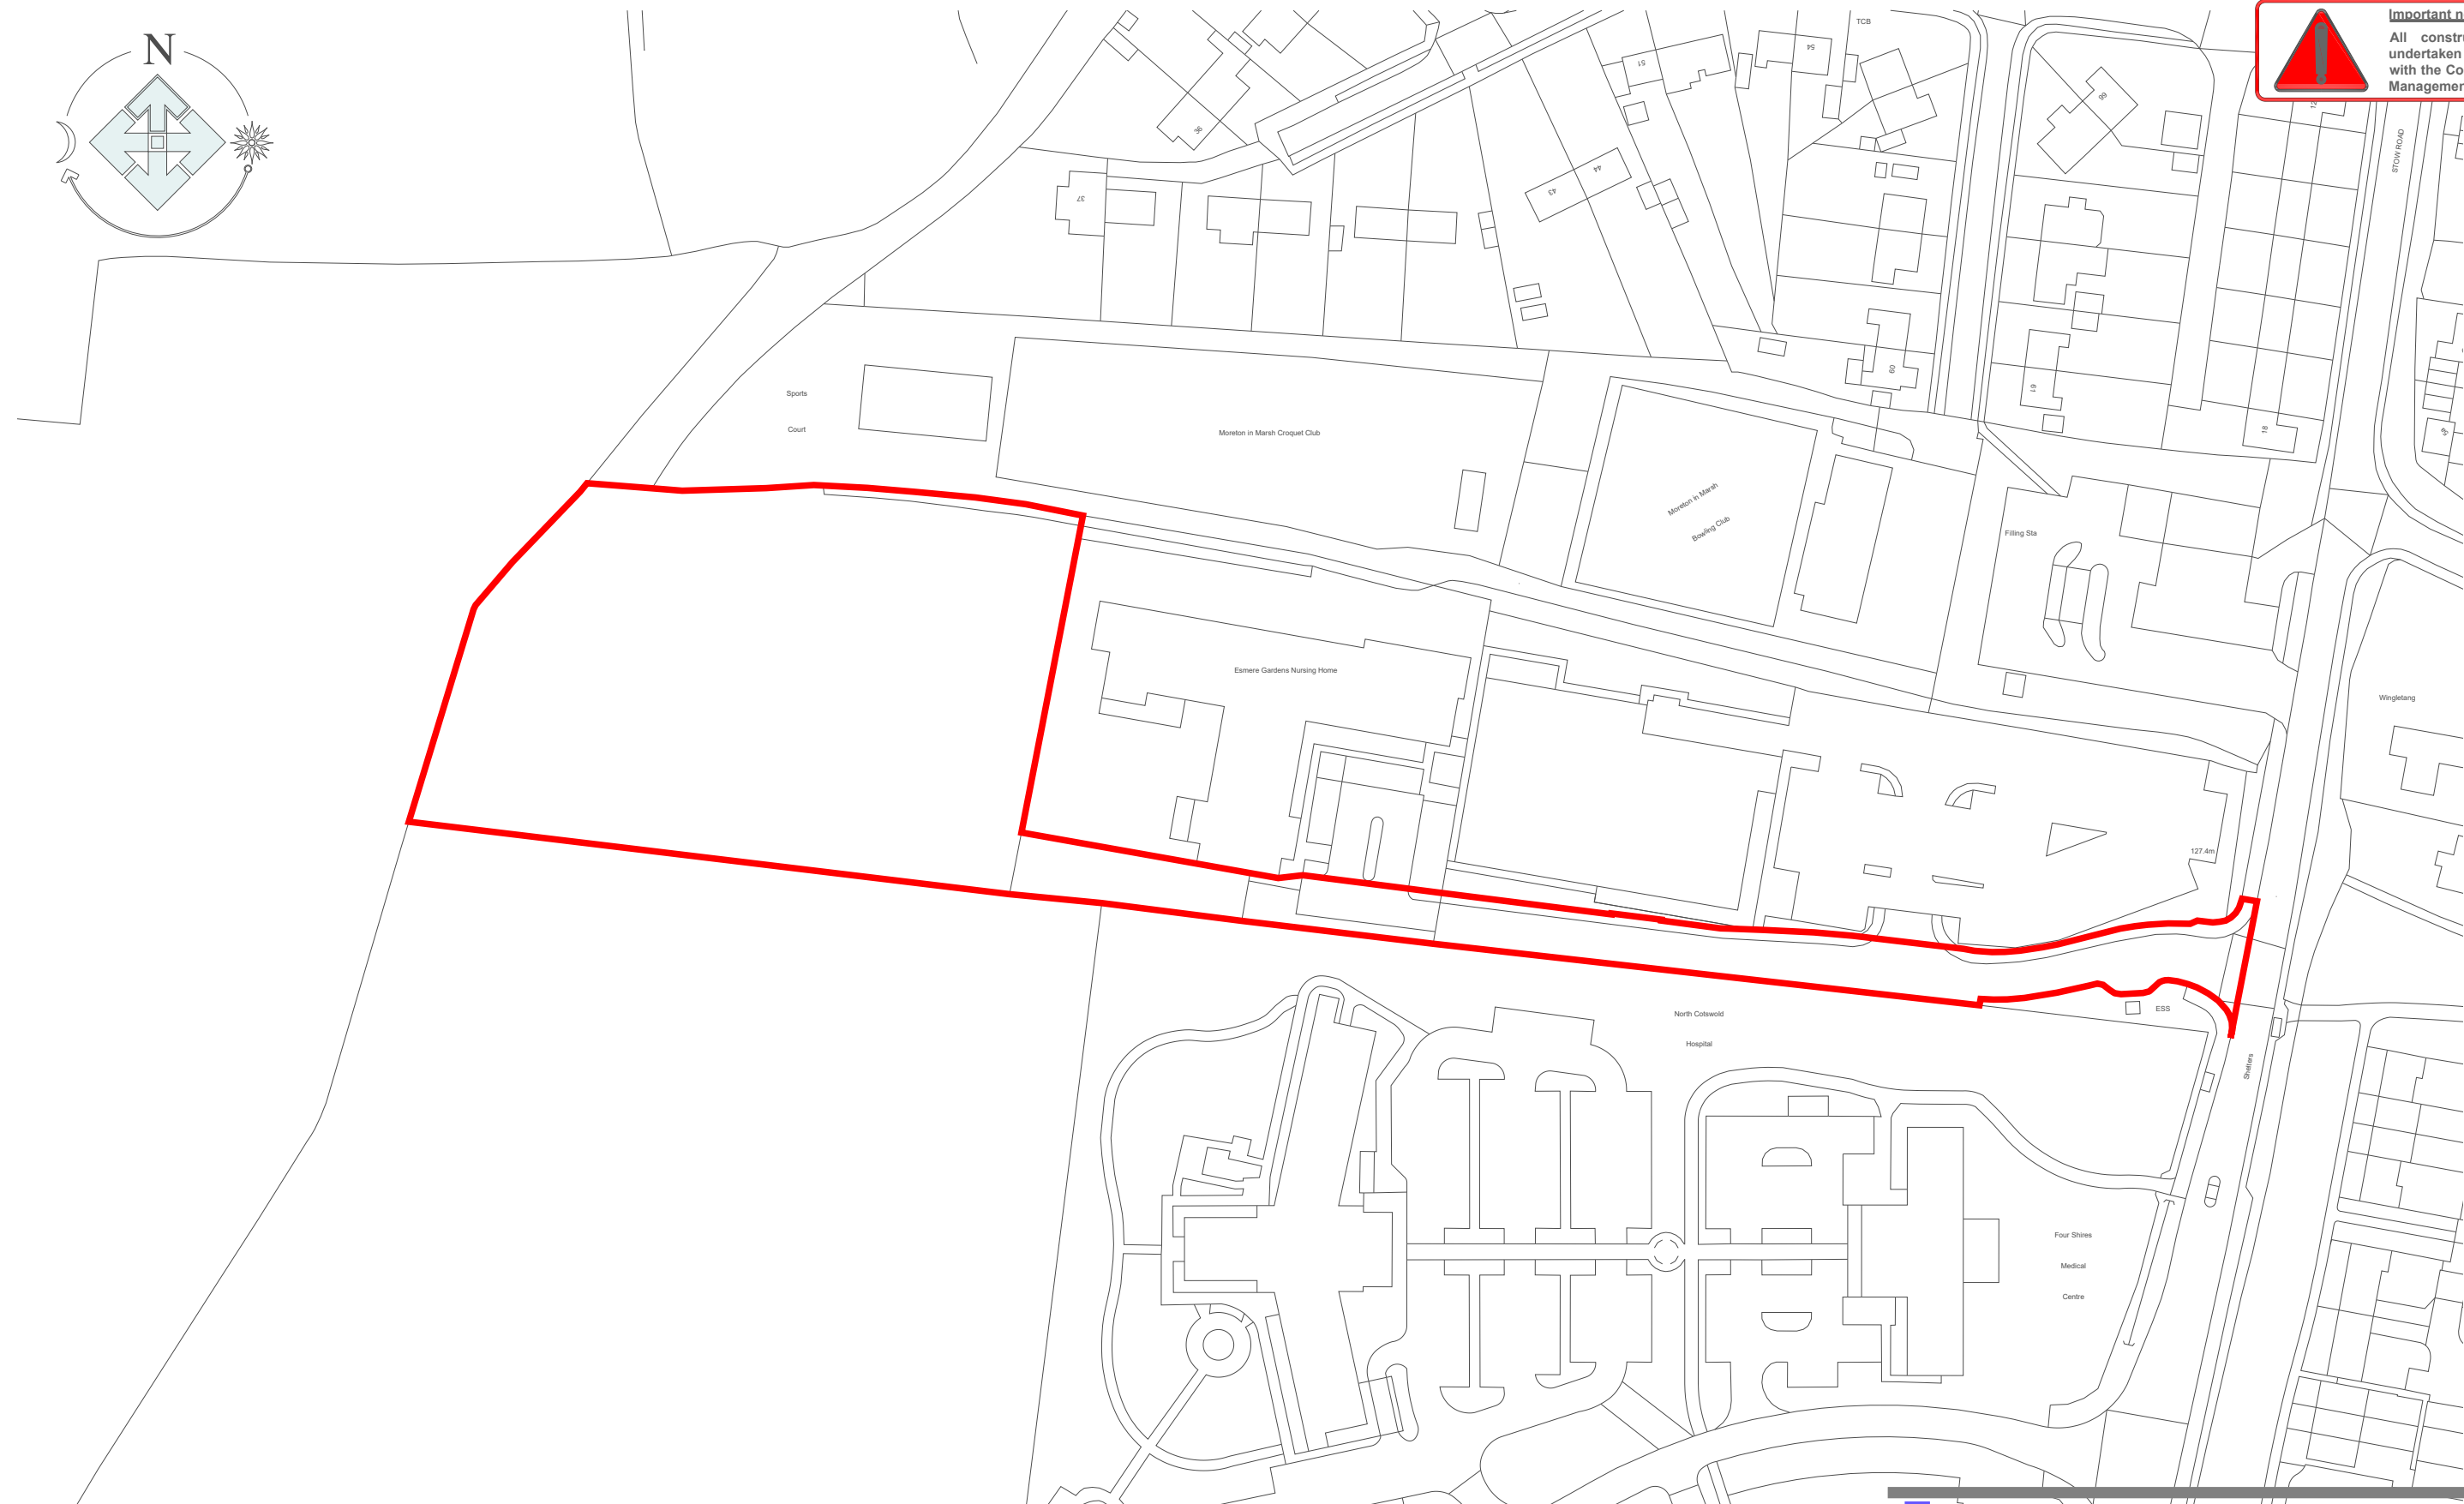

Ordnance Survey, (c) Crown Copyright 2025. All rights reserved. Licence number 100022432

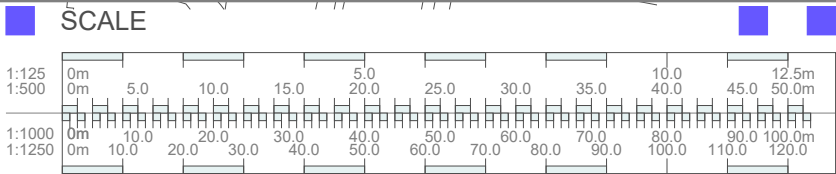

Cadsquare Midlands Ltd
Suite 28, Greenbox
Westonhall Road
Stoke Prior
Bromsgrove
Worcestershire
B60 4AL
t: 01527 878555
www.cadsquaremidlands.co.uk

- Architecture
- Planning
- Engineering

ASPECTS
HOMES
PLANNING

LAND ADJOINING
ESMERE GARDENS
STOW ROAD
MORETON-IN-MARSH

LOCATION PLAN

25-017 /001
MAY 2025
1:1250@A3