


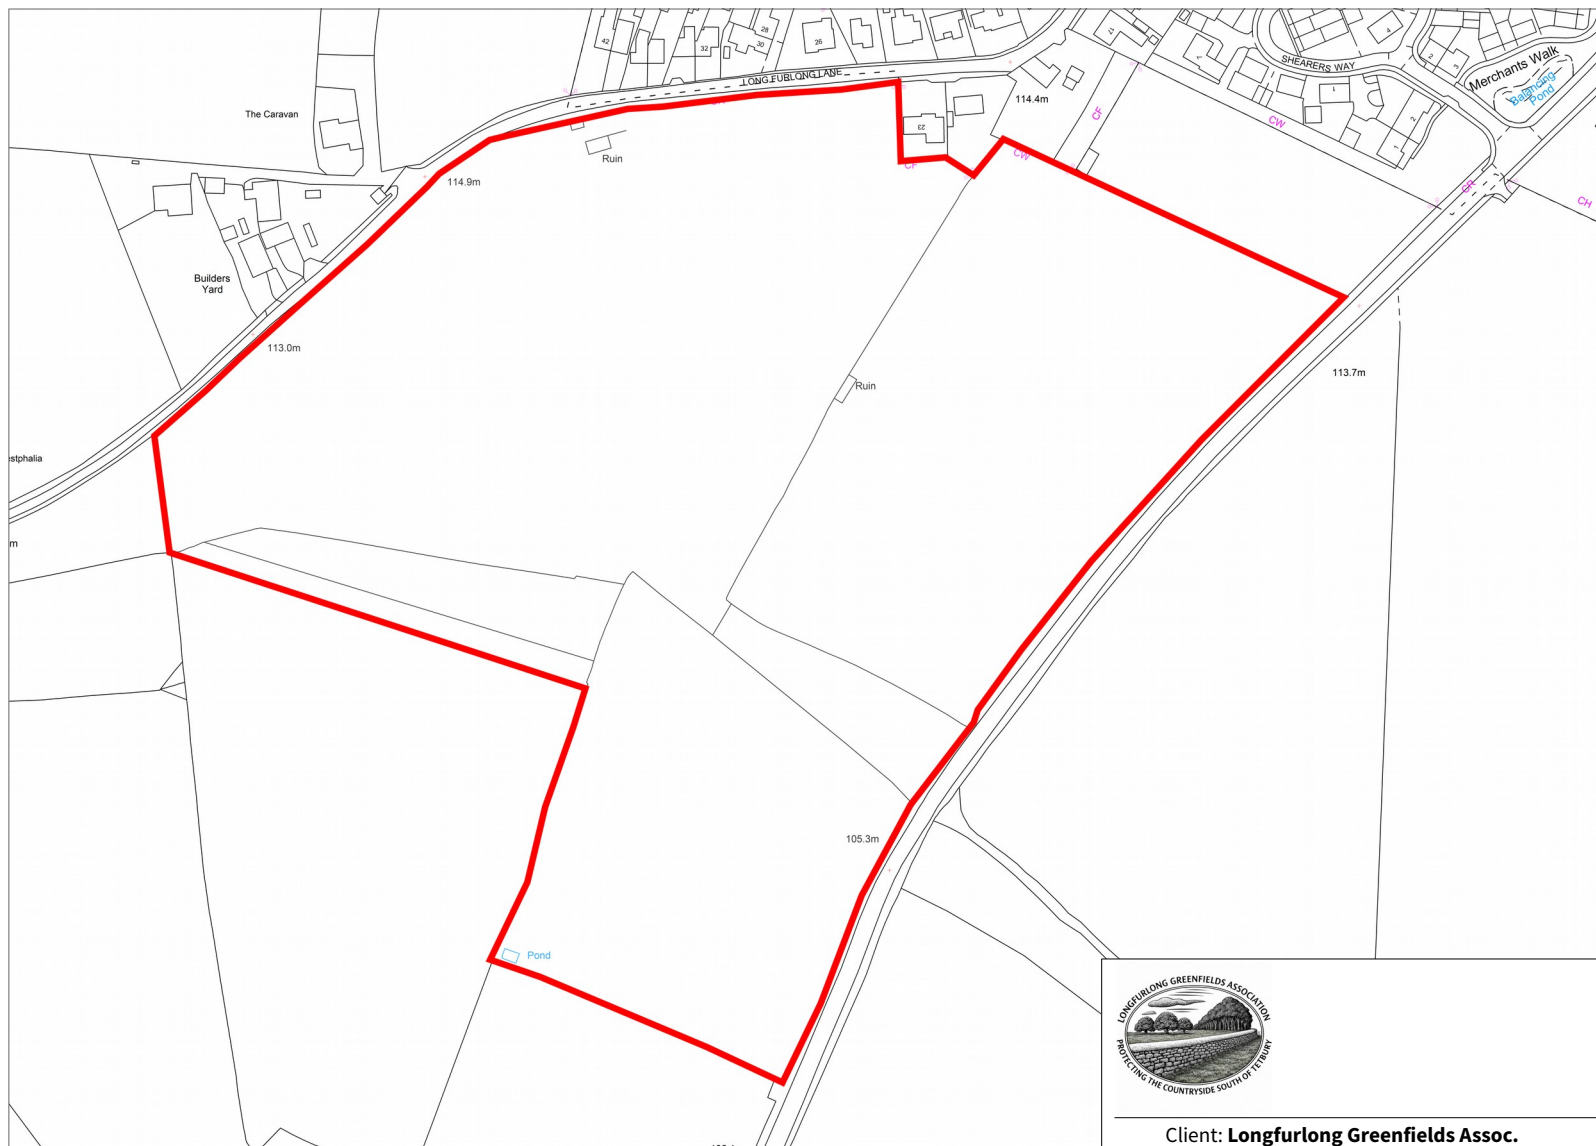

Client: **Longfurlong Greenfields Assoc.**

Project: **Change of Use application**

Title: **Land at Longfurlong Lane, GL8**

Scale: 1:3000 @A4

Date: 16 Mar 2026

Drawn By: TJM

Drawing No: LGA1(a)