



PROPOSED SITE SECTION A




PROPOSED SITE SECTION B



PROPOSED SITE SECTION C

KEY PLAN

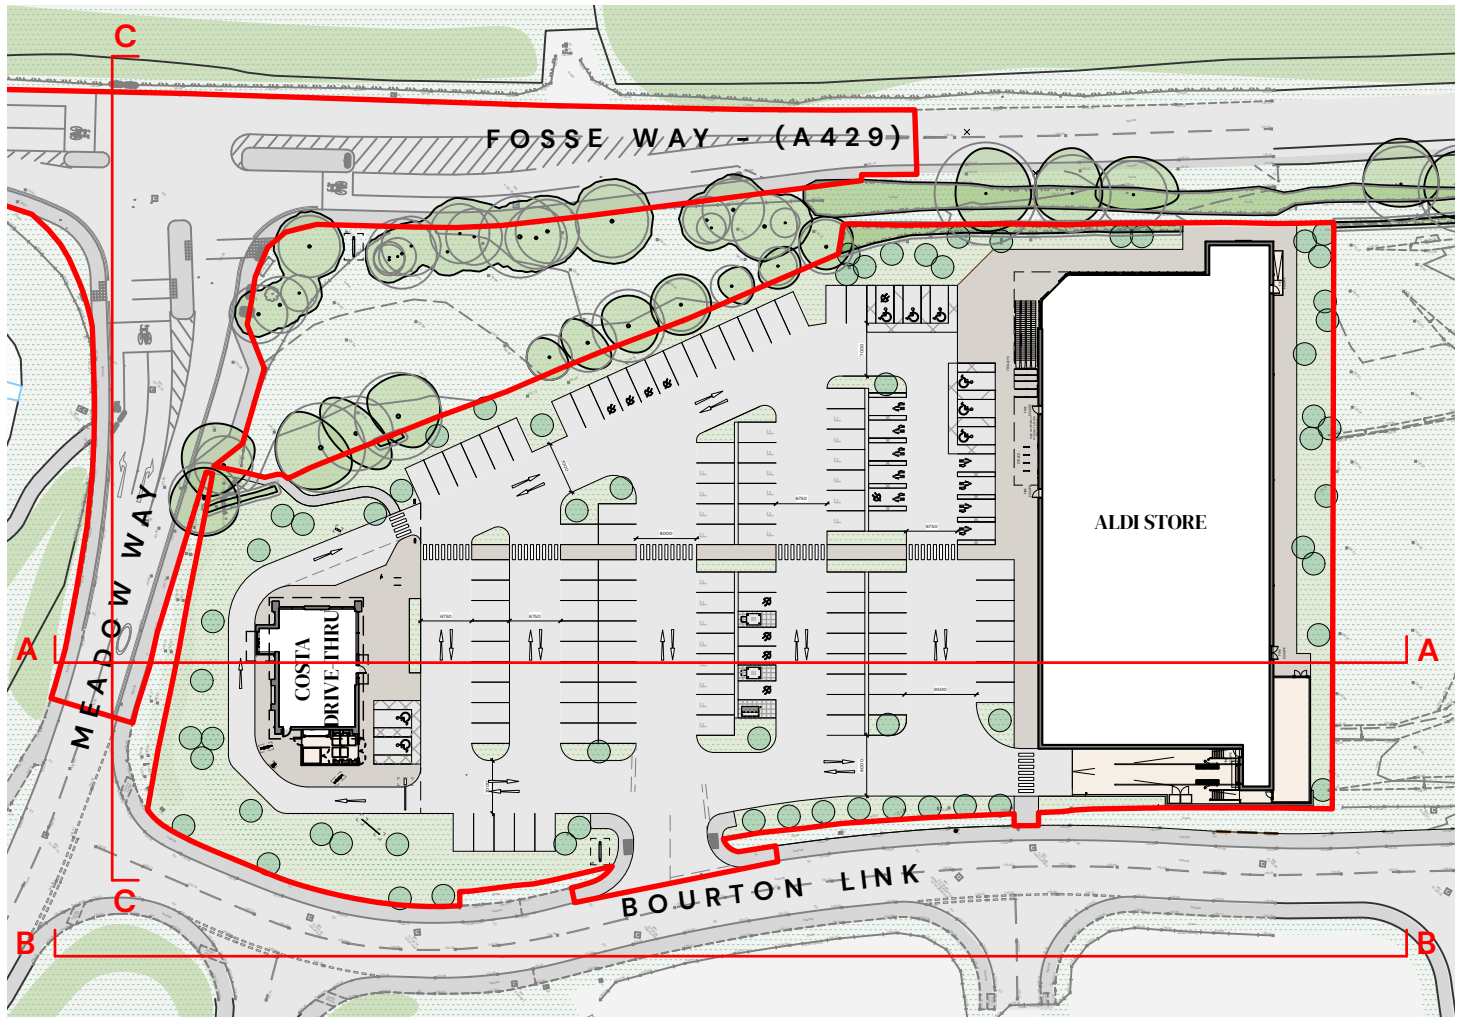

Kendall Kingscott
Glentworth Court, Lime Kiln Close,
Stoke Gifford, Bristol, BS34 8SR
+44 (0)117 931 2062
www.kendallkingscott.co.uk

Do not scale this drawing

Project
Bourton Industrial Park, Bourton Link,
Bourton-on-the-Water
Client
The Hinton Group

Date
25/07/2025
Scale
1:250
Filename
250164
Bourton on the Water Planning.vwx

Date	Purpose/Status
25/07/2025	PLANNING
24/09/2025	EA JS Preliminary Issue.

Scale	Drawn	Checked	Paper Size
1:250	EA	MS	ISO A1

P02 29/01/2026 JS EA Roof mounted Costa signage removed from plans.
P01 24/09/2025 EA JS Preliminary Issue.

Rev Date By Ap Note

Drawing Title
Proposed Site Sections

Project Number/Drawing Number
250164-1450
Check all dimensions and levels on site

Revision
P02
© Copyright

Only to be used on the site for which designed. The electronic transmission of designs/information contained in this drawing is carried out entirely at the User's risk and Kendall Kingscott Ltd. will have no liability for any errors or inaccuracies arising therefrom. The production of amended or updated information from the said designs/information by the User is entirely the responsibility of the User and Kendall Kingscott Ltd. shall have no responsibility in respect thereof whatsoever.