


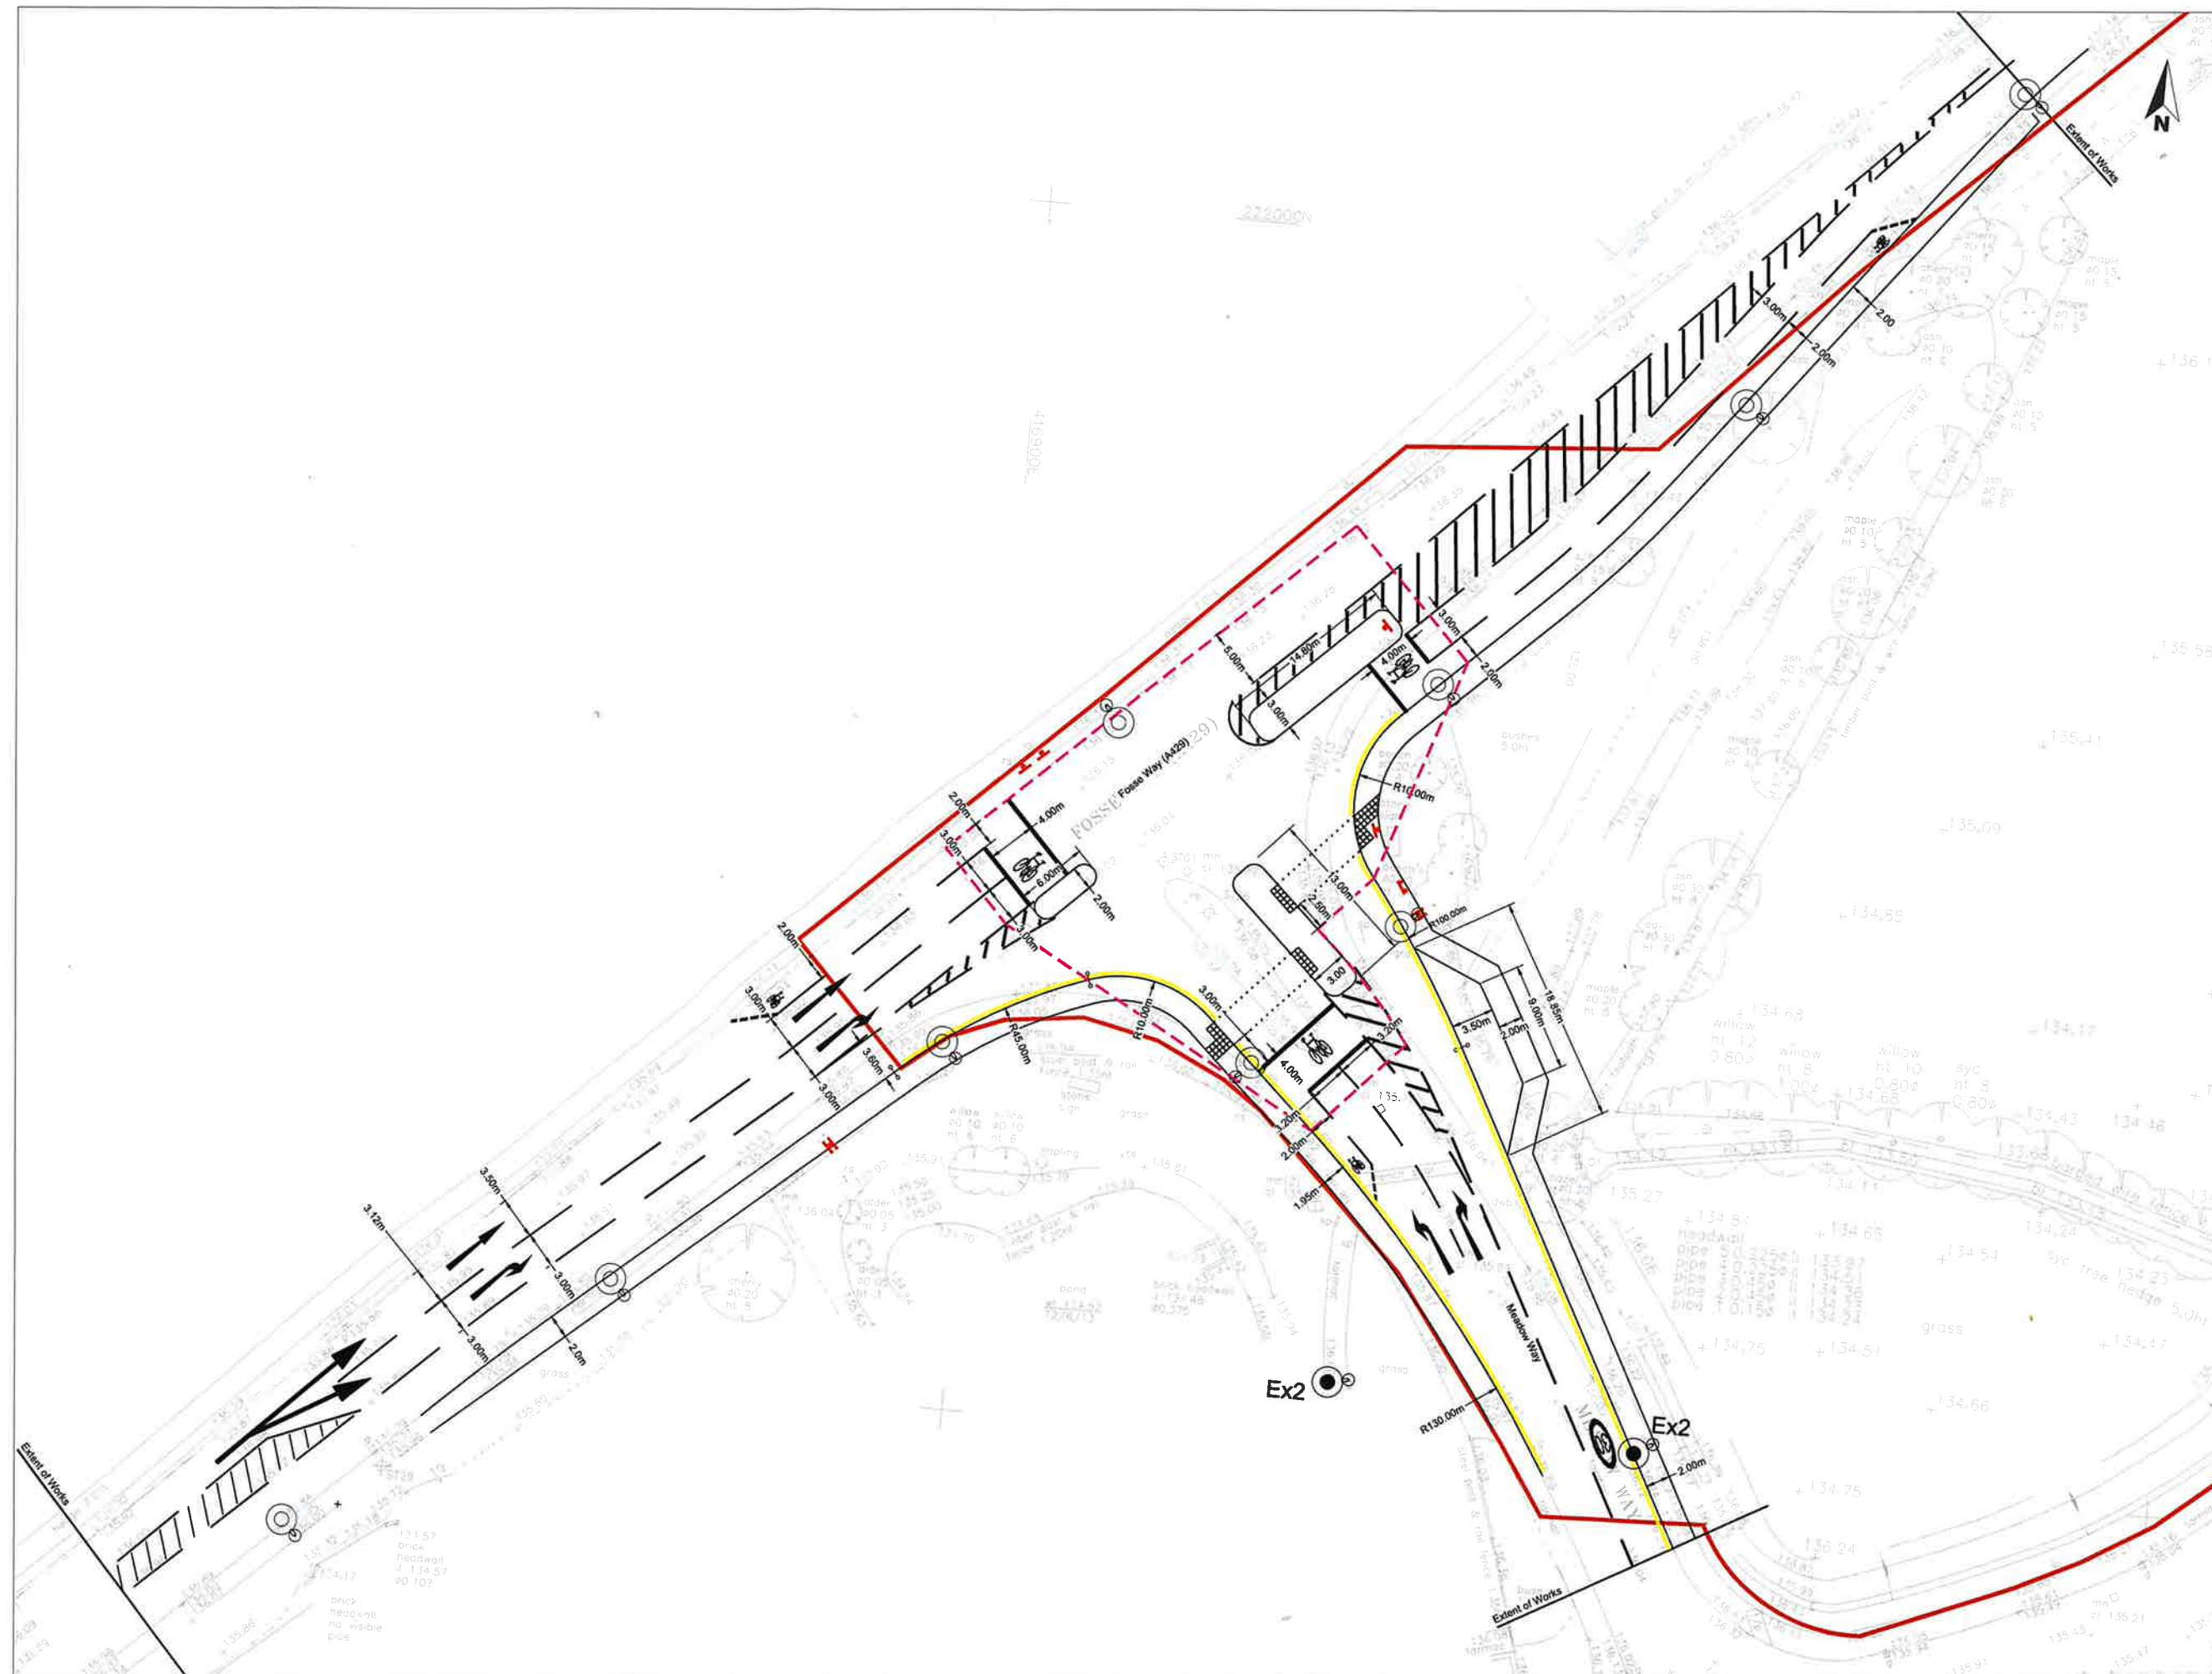

Notes

1. Do not scale from this drawing. All dimensions are in metres, unless stated otherwise.
2. Drawing to be read in conjunction with all other drawings. Any discrepancies are to be reported to the engineer 5 working days in advance of undertaking any work.
3. Work to be undertaken in accordance with the Gloucestershire County Council Technical Specification For New Streets 2nd Edition.
4. Development red line boundary taken from Jagged Edge Design Limited drawing number 1511_0312 dated 23 July 2015 as included in the Planning Application.
5. Adopted highway boundary has been requested from Gloucestershire CC

Key

- Application boundary
- Existing Street Lighting Column
- Proposed Street Lighting Column
- Proposed Sign
- Junction Intervisibility

16.12.20	Finalised following CTC comments	RF	RUS
04.08.21	Unrevised based on LA comments	SP	SH
02.08.21	Label highway beyond submit	BP	BP
Rev	Date	Drawn By	Checked By
1	04/01/21	SAP	OAS

rappor
Infrastructure and environmental consultants
rappor.co.uk

CLIENT:
Ken Hackling (Transport)

PROJECT:
Proposed Industrial Estate Bourton-on-the-Water

TITLE:
Section 278 Works General Arrangement

STATUS:
APPROVAL

SCALE @ A1: 1:250	DATE: 04/01/21	DRAWN: SAP	CHECKED: OAS	APPROVED: MP
JOB NO: 17-281	DRAWING NO: H100	REVISION: C		