


All drawings, notes, details and dimensions are to be checked prior to starting work and any discrepancies are to be reported immediately to DesignForLiving.

IF IN DOUBT ASK !


Notwithstanding the representations on this drawings, all foundations and structural members are to be designed to comply in all respects with the Construction and Building Acts, and all their amendments. This drawing is subject to advice from a structural consultant before implementation.

DesignForLiving cannot be responsible for drawing accuracy if issued from any other location other than their offices.


This drawing is the copyright of DesignForLiving.

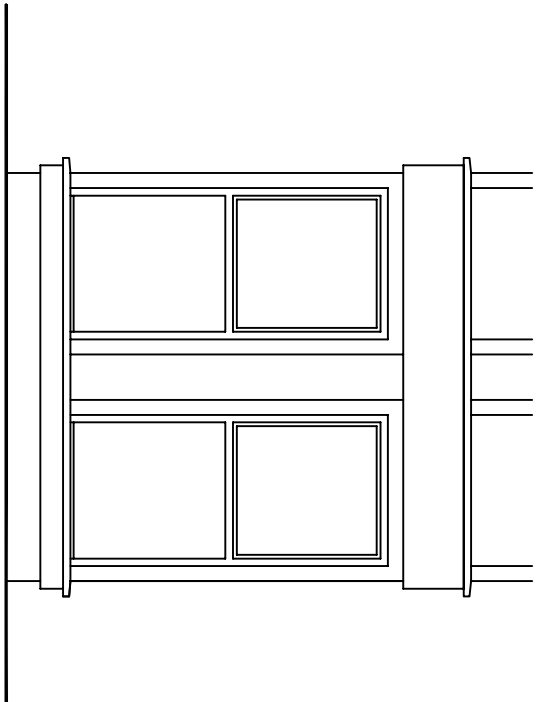


ELEVATION OF BAY AT 1 ABBEY HOUSE
EXISTING

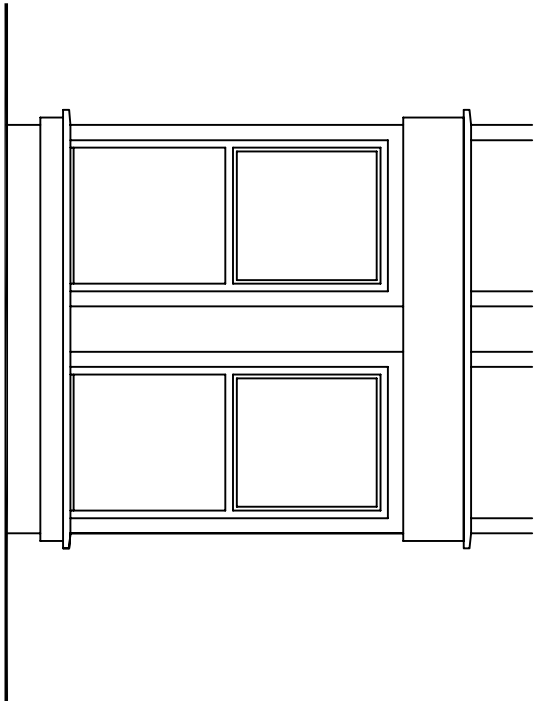


ELEVATION OF BAY AT 7 ABBEY HOUSE
EXISTING

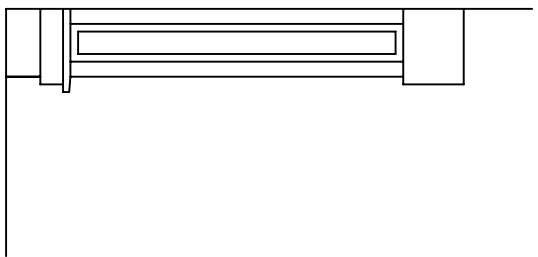


SIDE ELEVATION
EXISTING

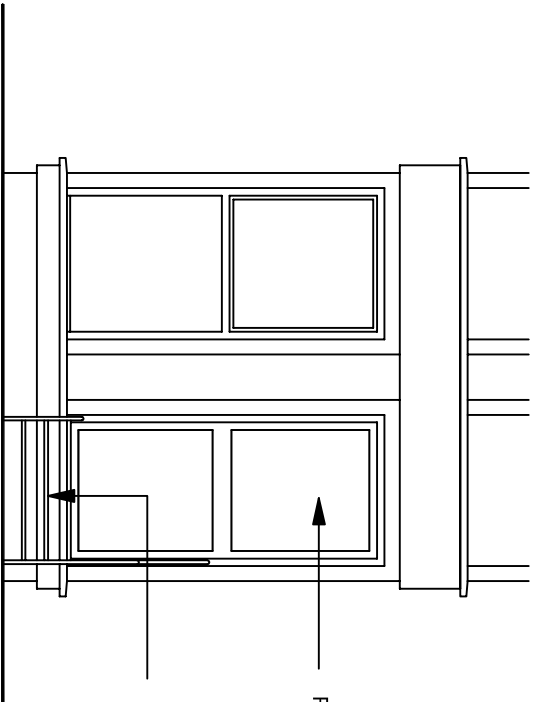


ELEVATION OF BAY AT 1 ABBEY HOUSE
PROPOSED

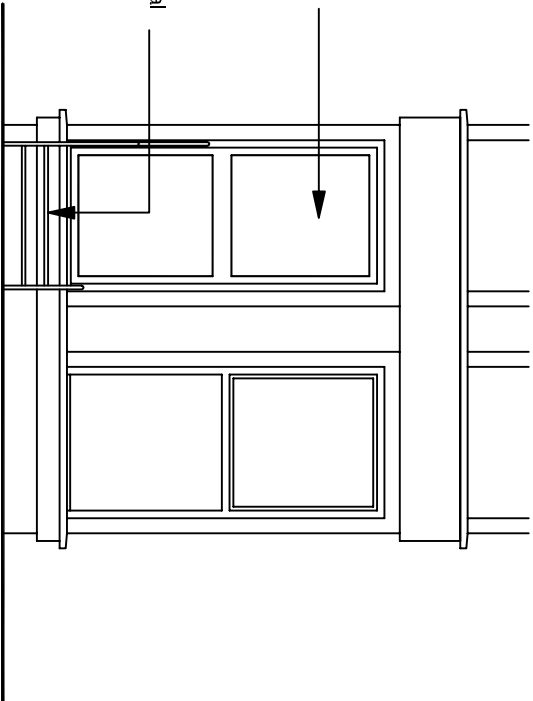

ELEVATION OF BAY AT 7 ABBEY HOUSE
PROPOSED

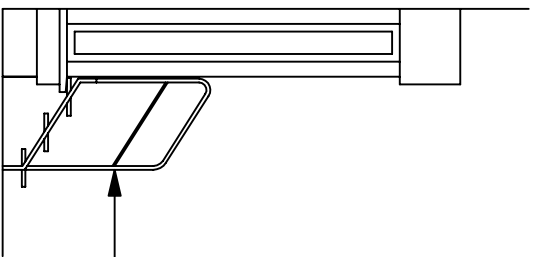

SIDE ELEVATION
PROPOSED

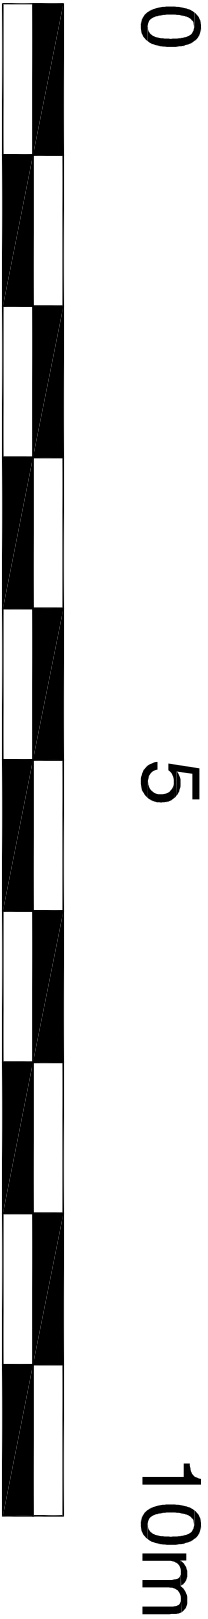

drawing status PLANNING DRAWING

A	Existing elevations added.	23-5-23	DPS
revision	description	date	drawn

DesignForLiving

Architects Limited

Suite 9 Westend Courtyard, Grove Lane, Westend, Stonehouse, GL10 3SL.
Tel: 01453 299398 Mob: 07702 998208 info@designforlivinguk.com
www.designforlivinguk.com

title ELEVATIONS

1 AND 7 ABBEY HOUSE, CIRENCESTER

project

client JEAN MUNKLEY

date MAY 2023

scale 1:50 @ A2

drawn DPS

2470-P-03A

PLANNING DRAWING