


Location Plan



Proposed new dwelling to replace historic outbuilding on land to rear of Birdlip View, Birdlip, GL4 8JL

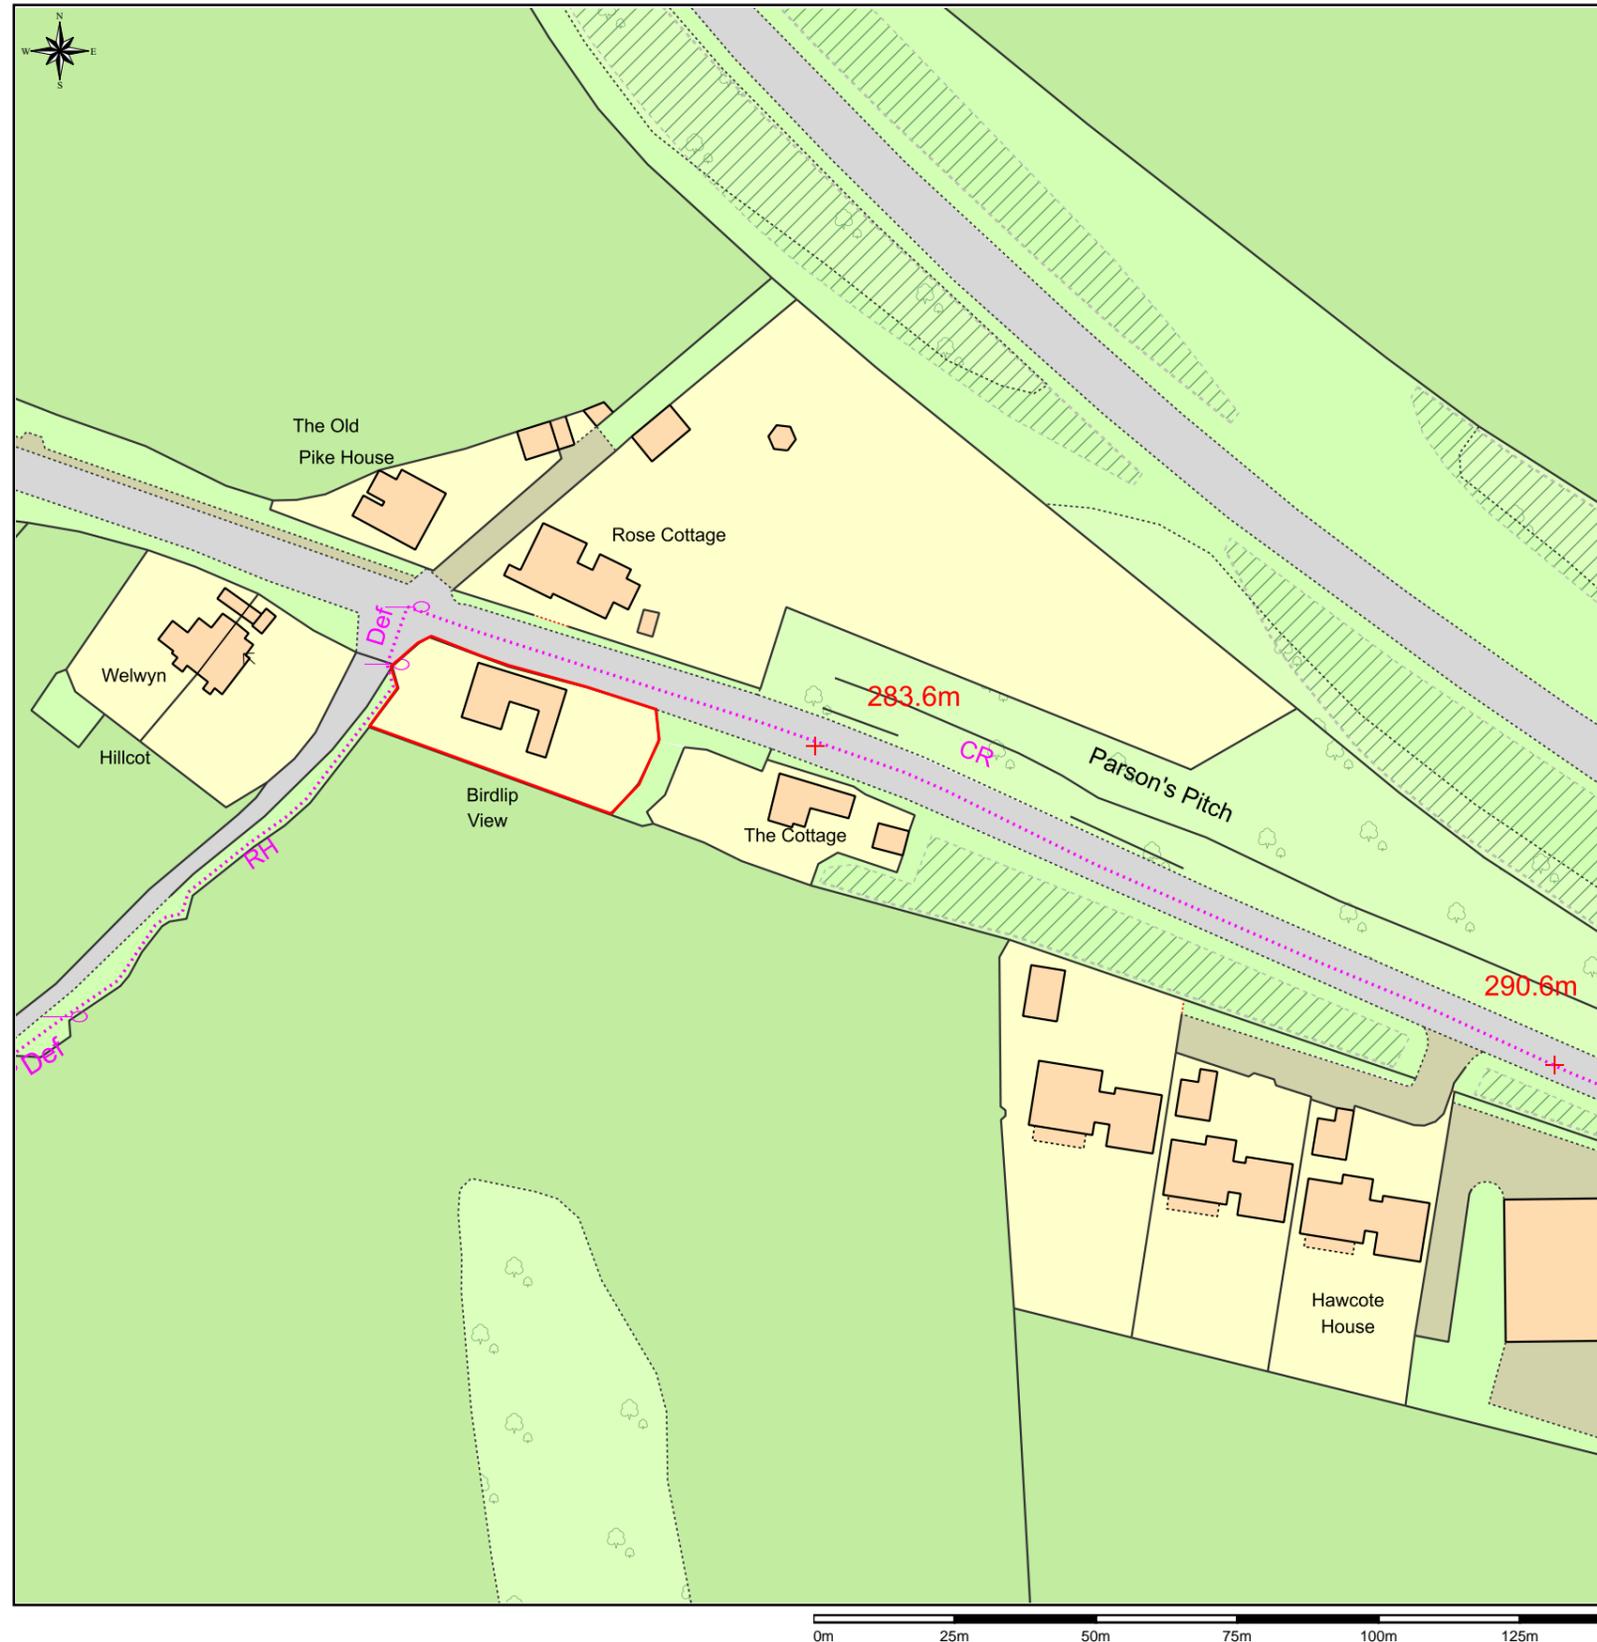

0m 25m 50m 75m 100m 125m

Scale: 1:1250, paper size: A3

This Plan includes the following Licensed Data: OS MasterMap Colour PDF Location Plan by the Ordnance Survey National Geographic Database and incorporating surveyed revision available at the date of production. Reproduction in whole or in part is prohibited without the prior permission of Ordnance Survey. The representation of a road, track or path is no evidence of a right of way. The representation of features, as lines is no evidence of a property boundary. © Crown copyright and database rights, 2021. Ordnance Survey 0100031673



Prepared by: Ian Woodward-Court, 15-03-2021