


APPENDIX 21a

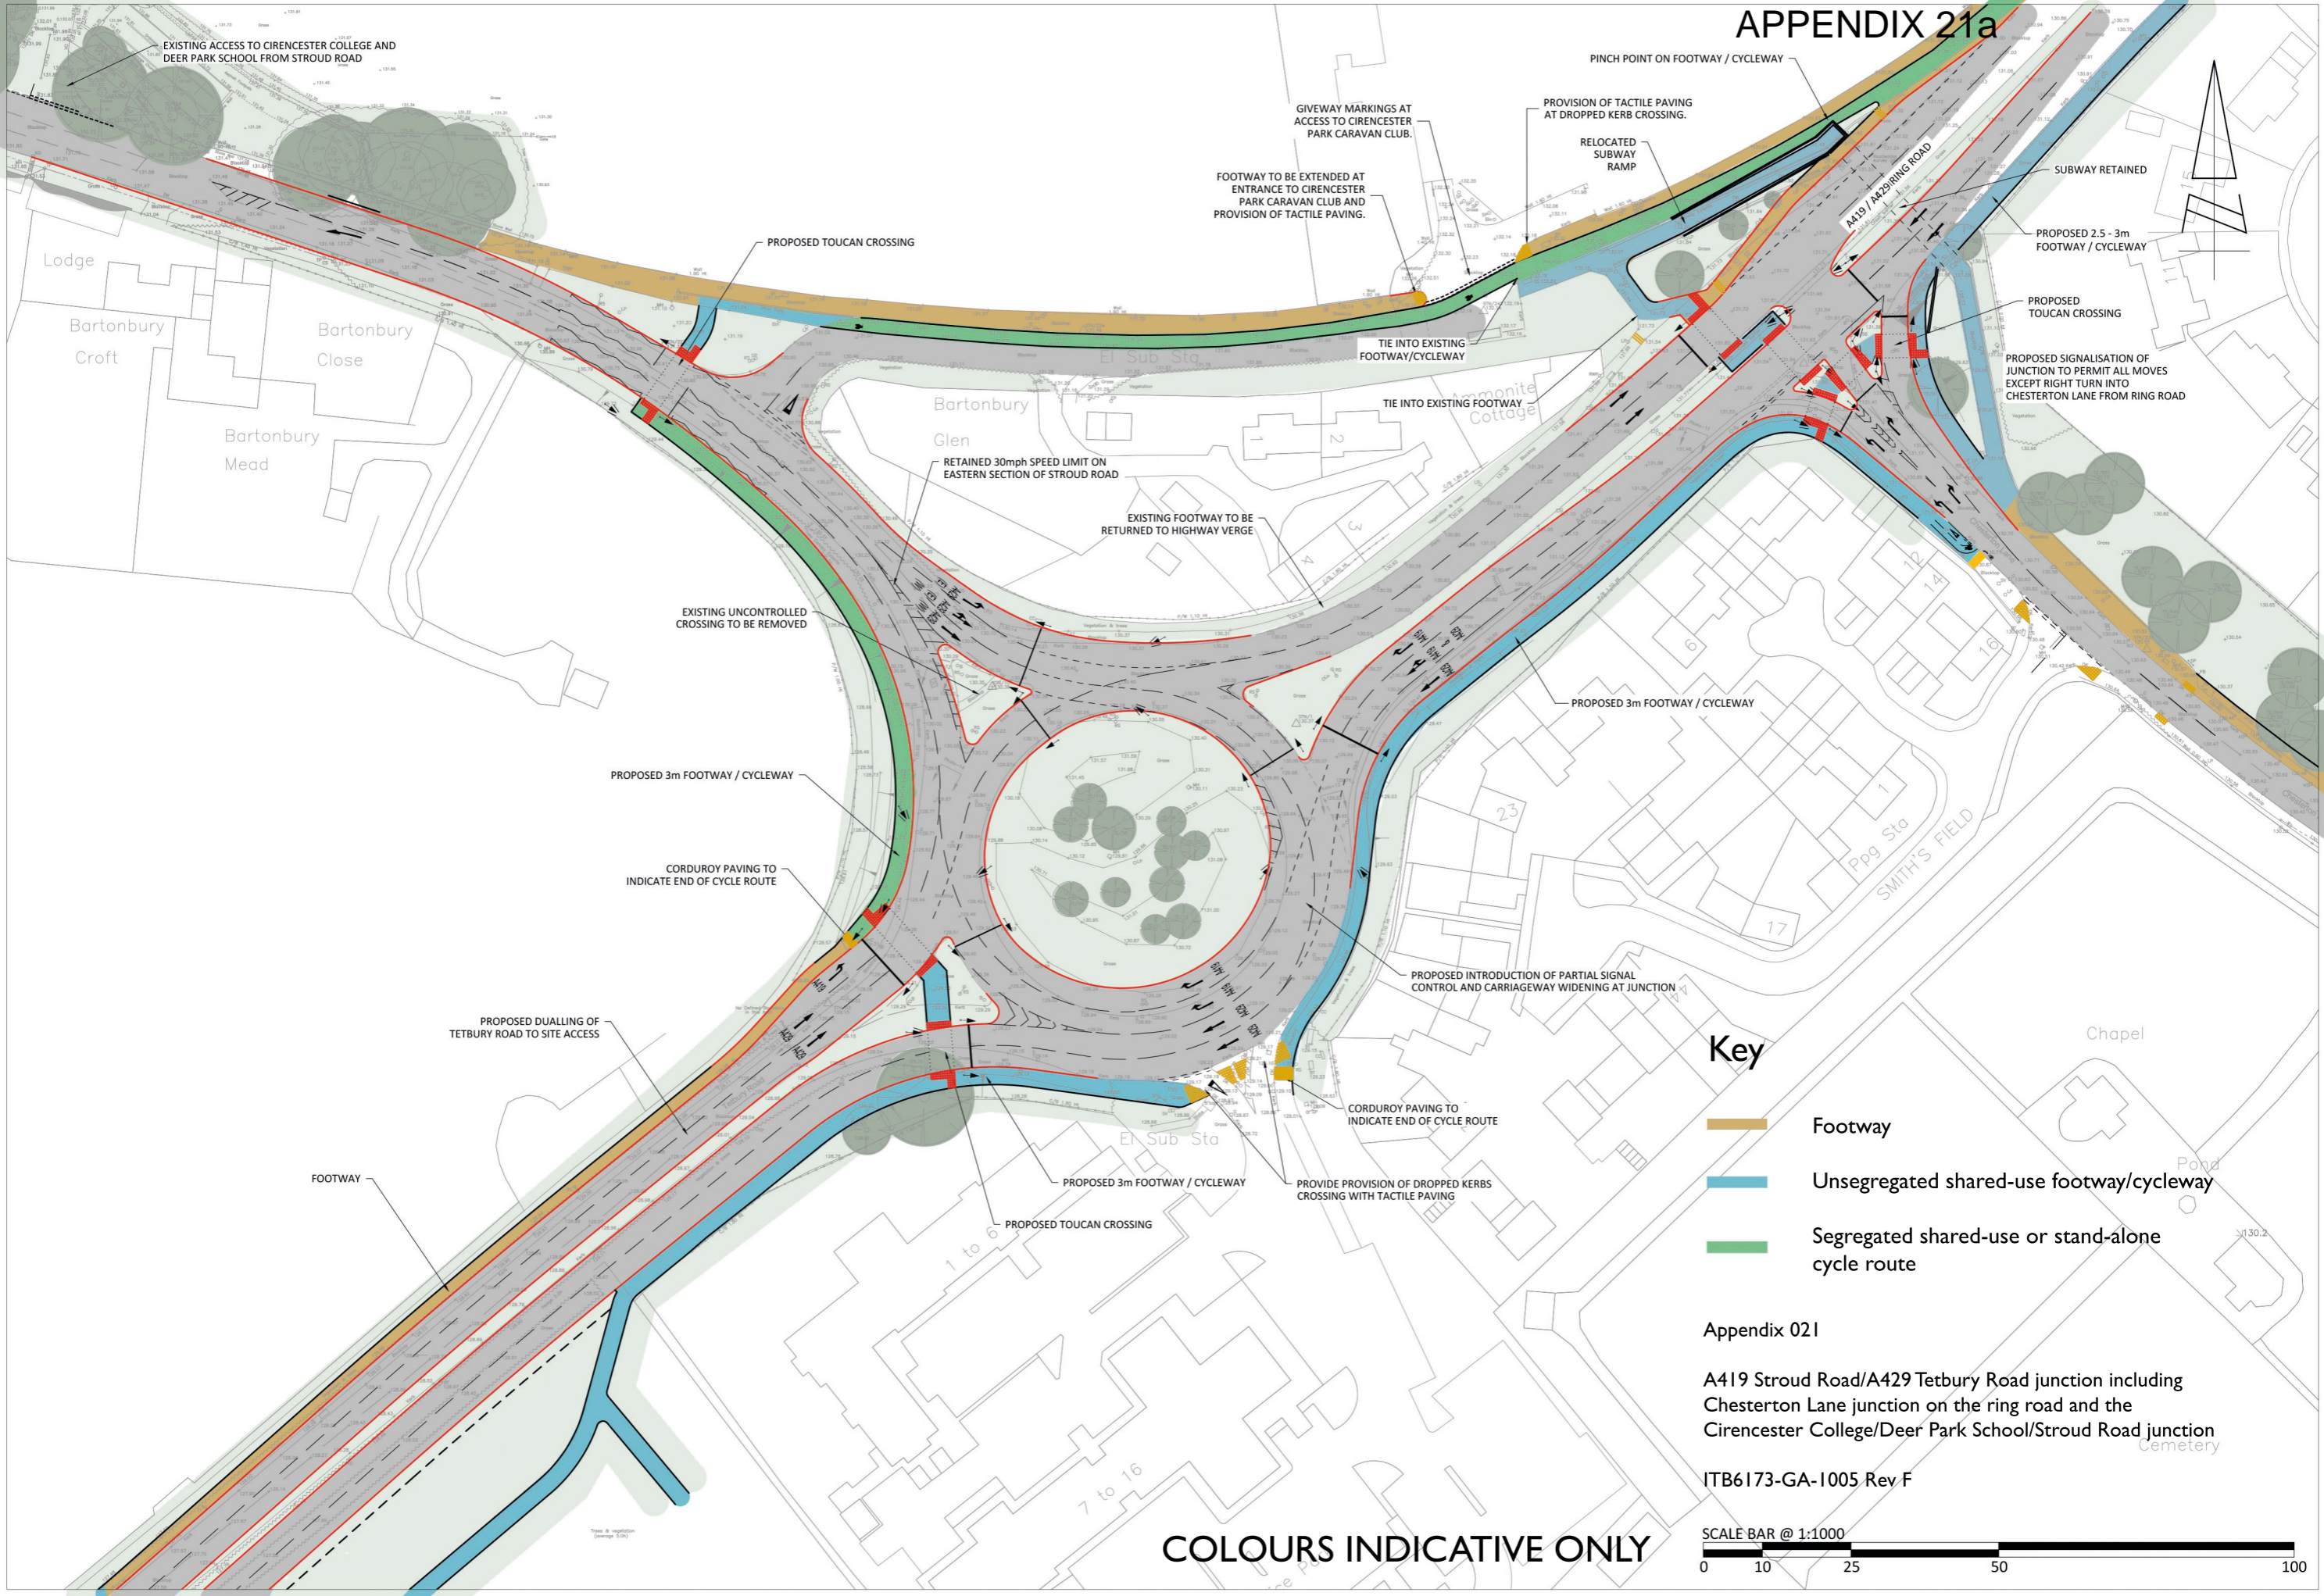

Key

- Footway
- Unsegregated shared-use footway/cycleway
- Segregated shared-use or stand-alone cycle route

Appendix 021

A419 Stroud Road/A429 Tetbury Road junction including Chesterton Lane junction on the ring road and the Cirencester College/Deer Park School/Stroud Road

ITB6173-GA-I005 Rev F

COLOURS INDICATIVE ONLY

