




Appendix 017

A429 Tetbury Road/South Western Access Roundabout

ITB6173-GA-I002 Rev A

APPENDIX 17a

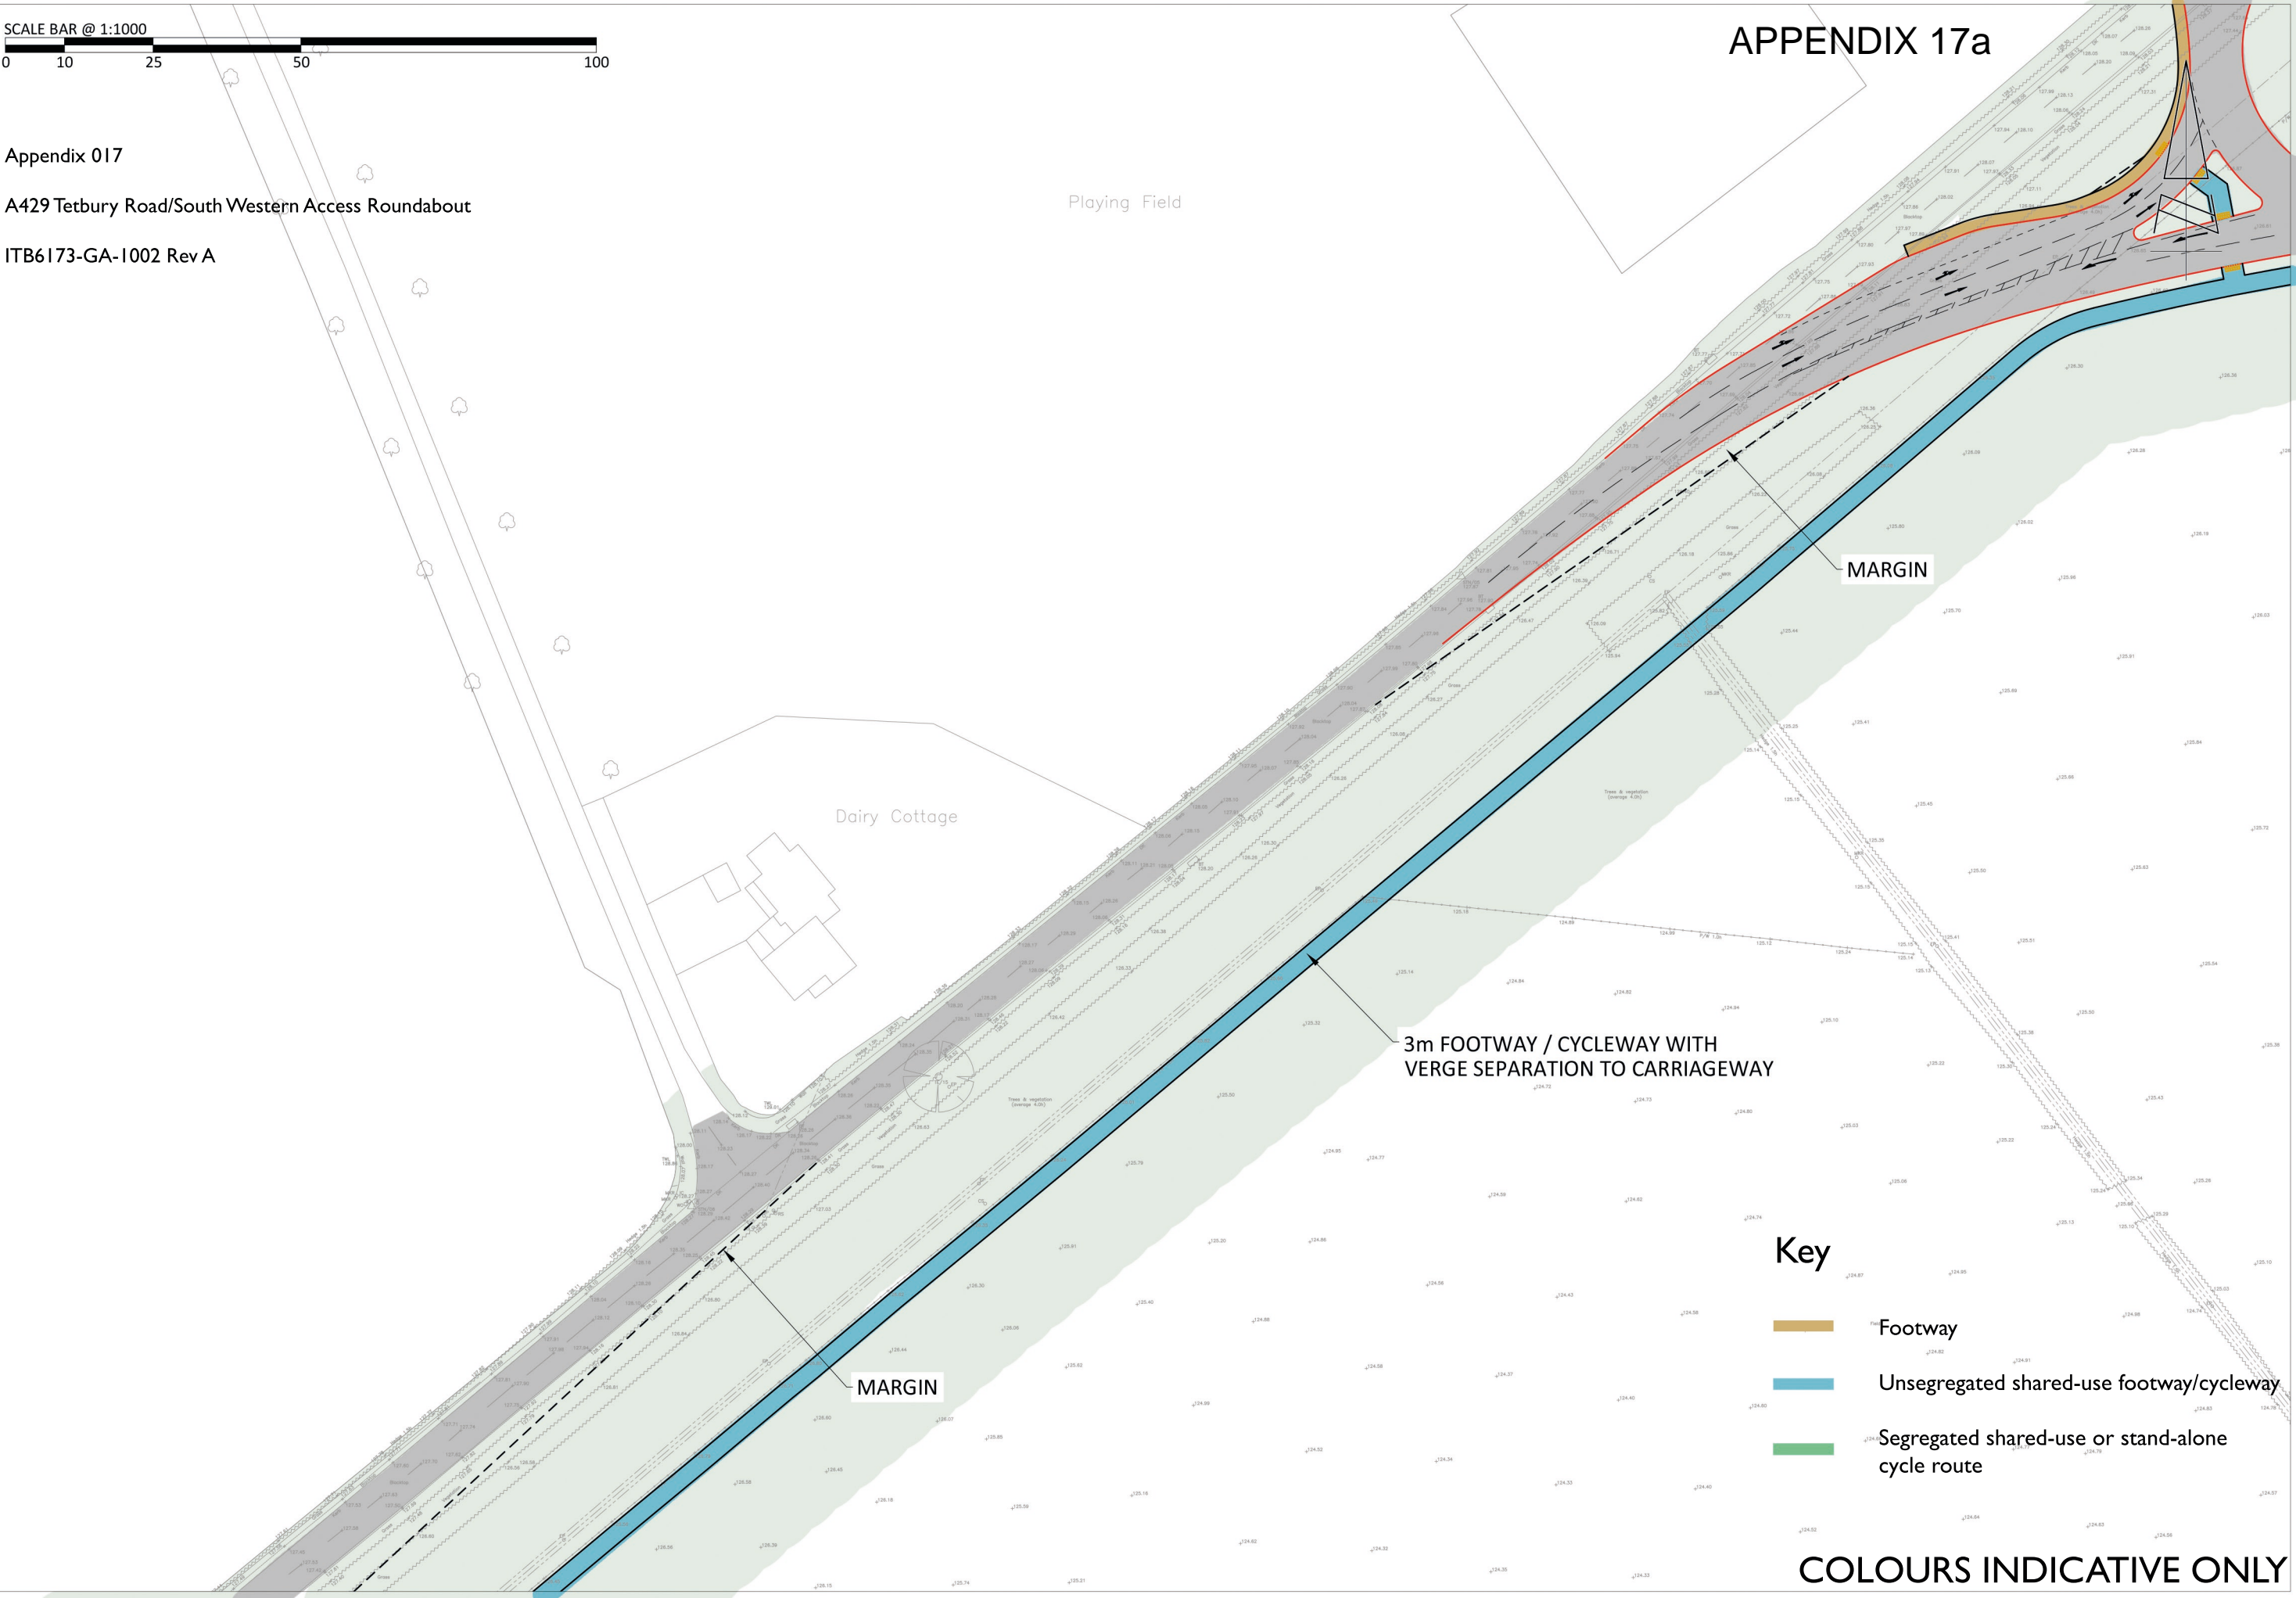

Key

- Footway
- Unsegregated shared-use footway/cycleway
- Segregated shared-use or stand-alone cycle route

COLOURS INDICATIVE ONLY