


HIGH FRICTION SURFACING (OR SURFACE COURSE MATERIAL WITH A PSV VALUE OF A MINIMUM OF 68) TO BE PROVIDED ON BOTH APPROACHES TO THE PROPOSED ZEBRA CROSSING - TO BE AGREED WITH GCC AT DETAILED DESIGN STAGE

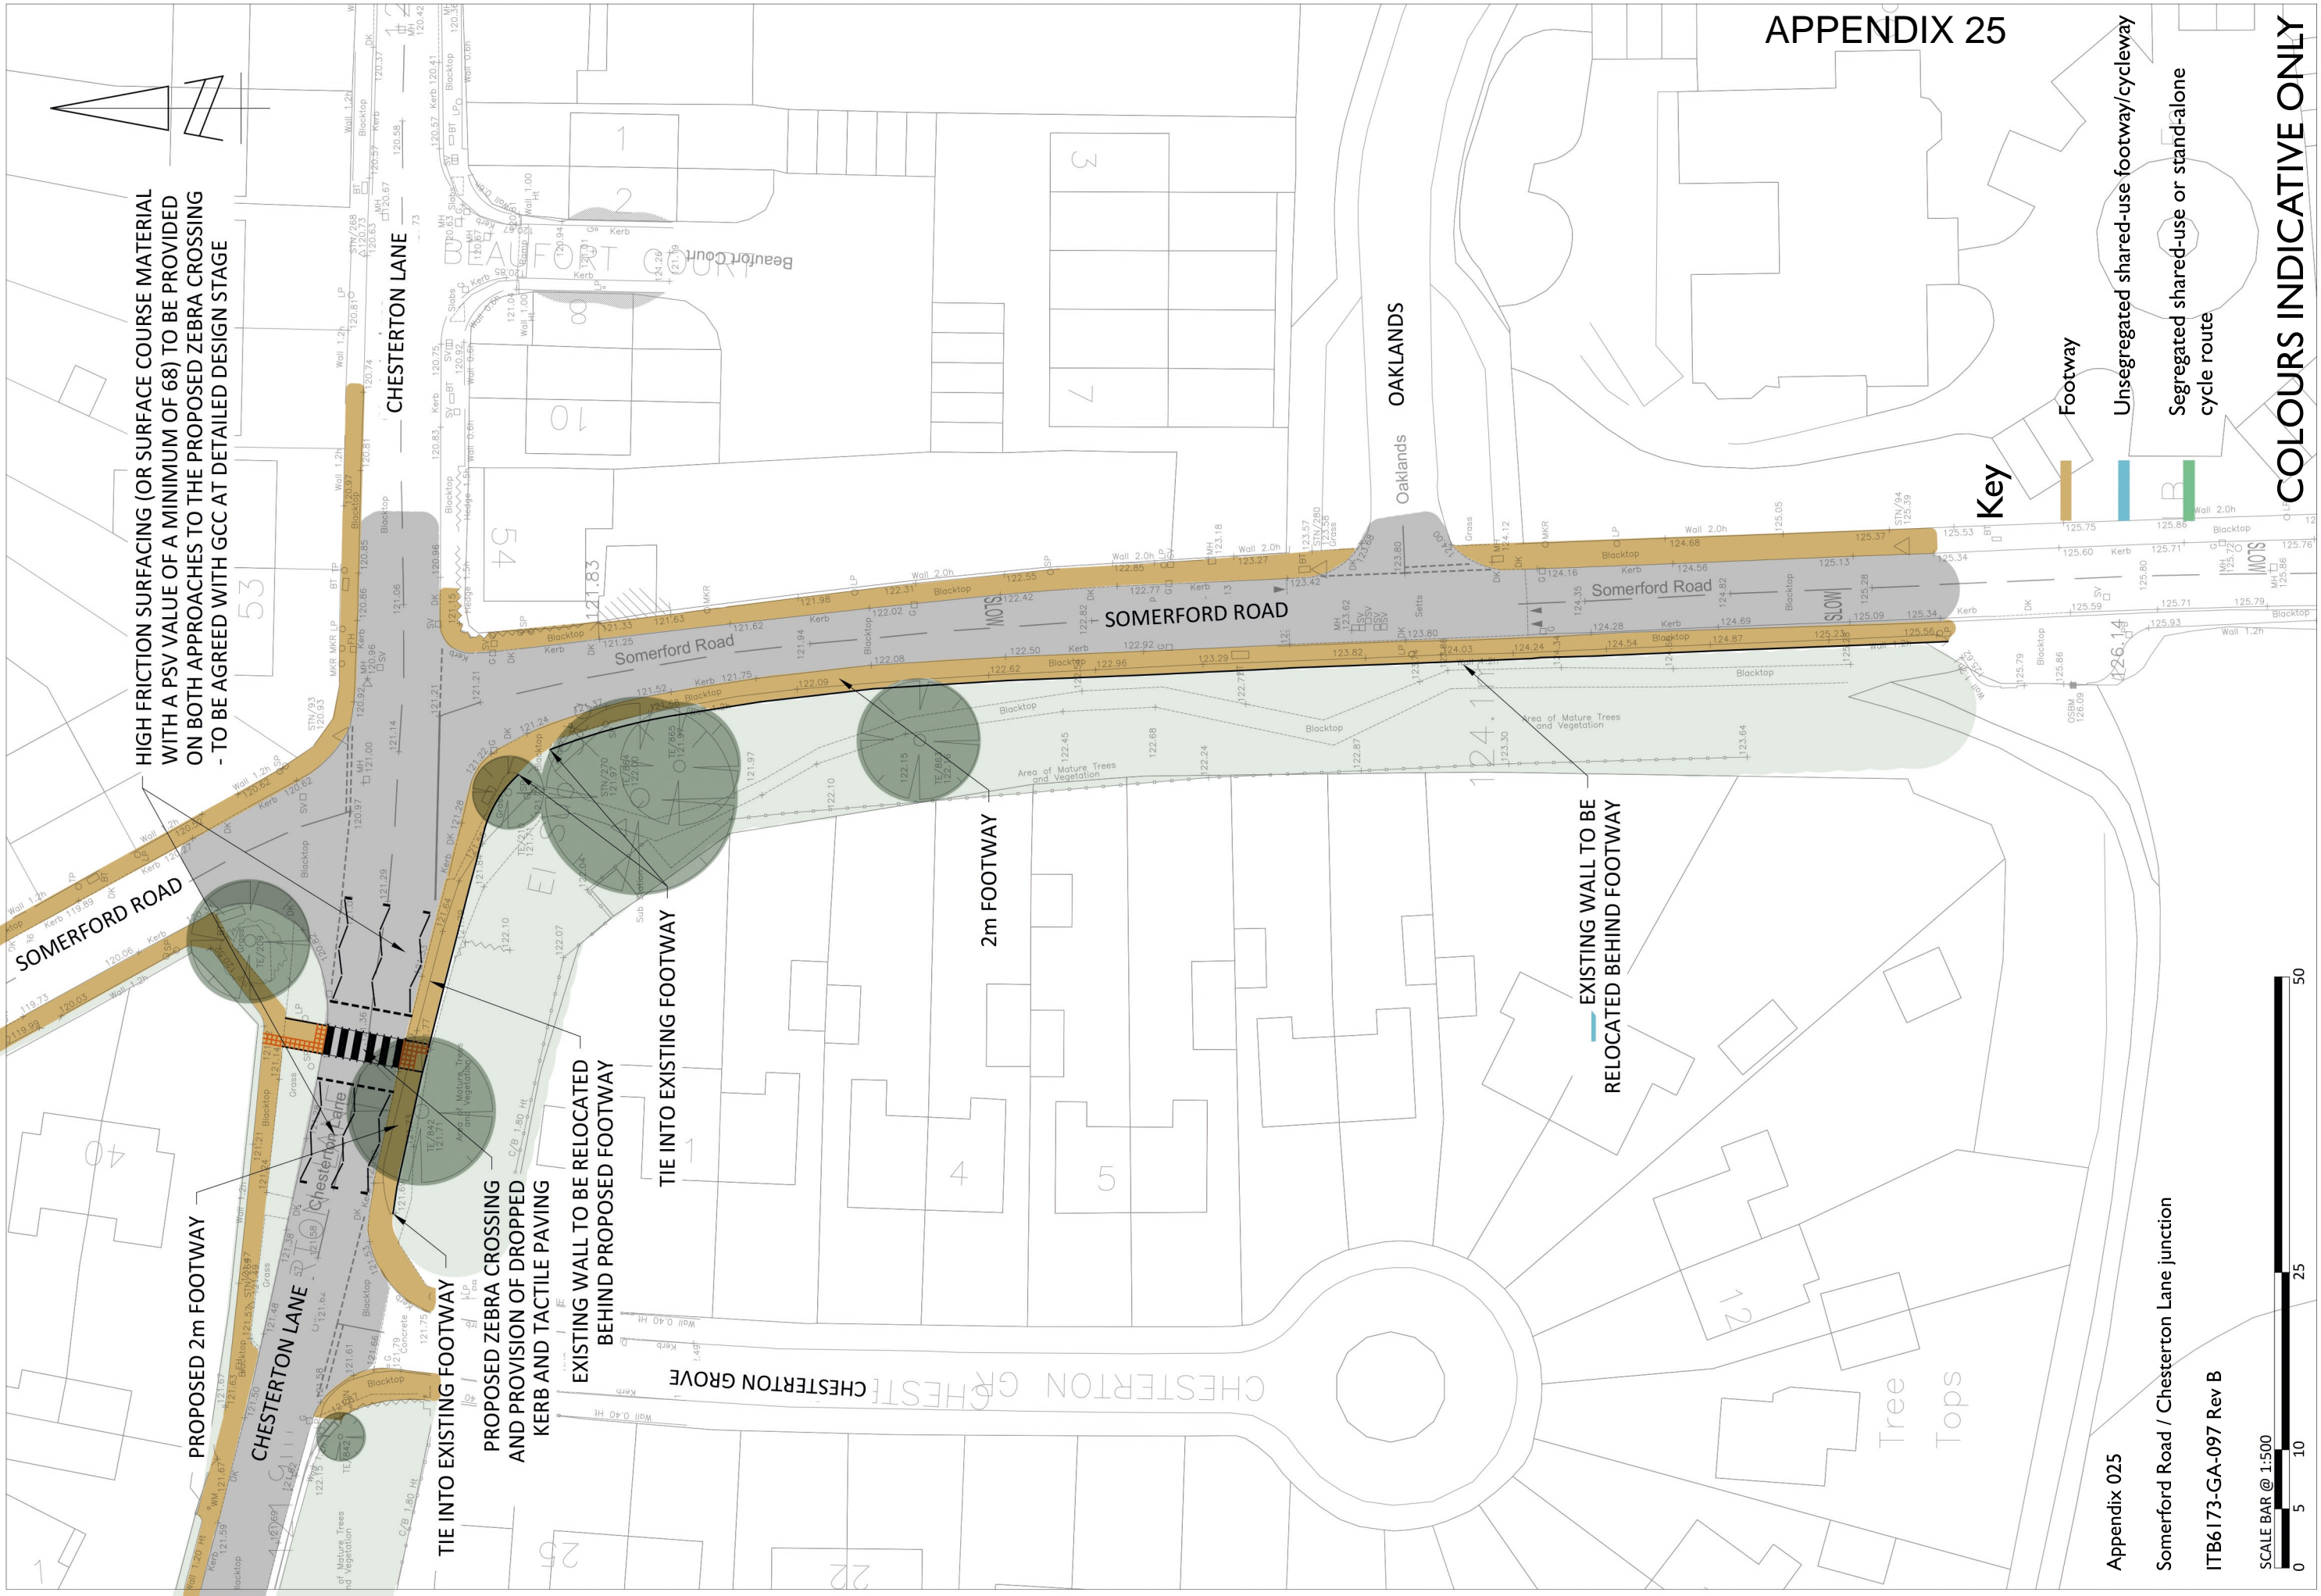

Key

Footway

Unsegregated shared-use footway/cycleway

Segregated shared-use or stand-alone cycle route

COLOURS INDICATIVE ONLY

PROPOSED 2m FOOTWAY

TIE INTO EXISTING FOOTWAY

PROPOSED ZEBRA CROSSING AND PROVISION OF DROPPED KERB AND TACTILE PAVING

EXISTING WALL TO BE RELOCATED BEHIND PROPOSED FOOTWAY

TIE INTO EXISTING FOOTWAY

2m FOOTWAY

EXISTING WALL TO BE RELOCATED BEHIND FOOTWAY

