


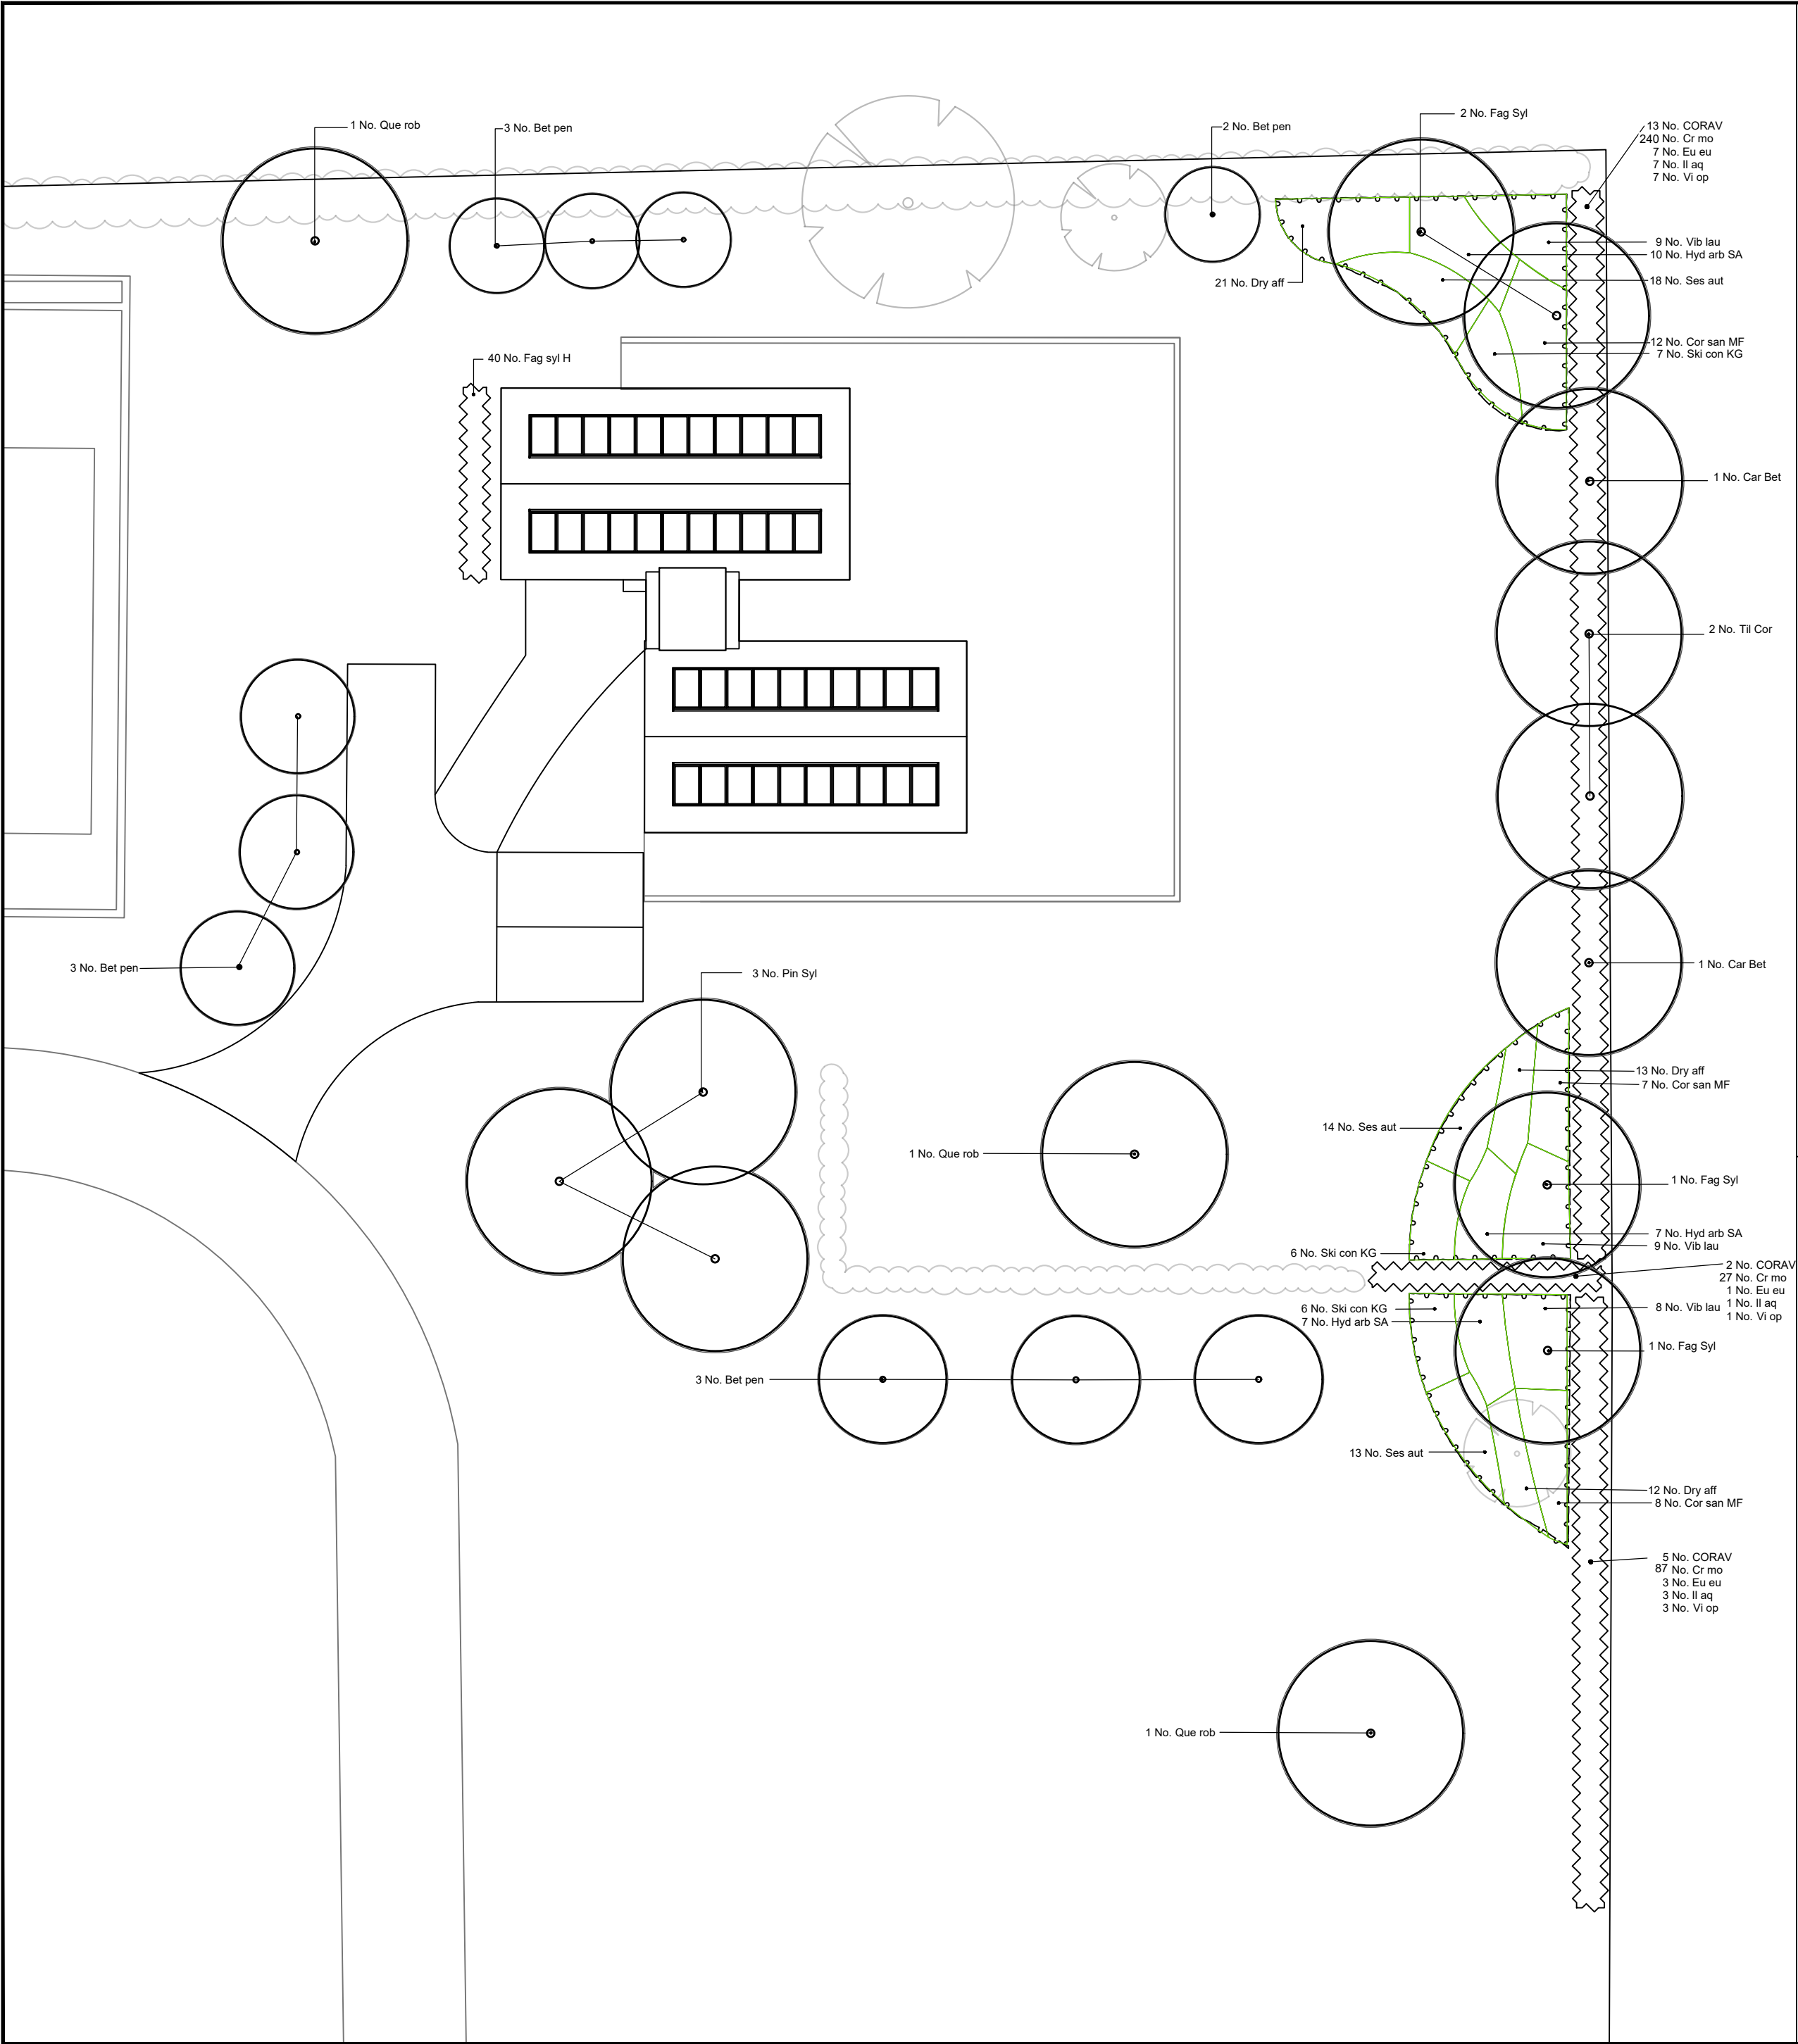

TREES

Abbreviation	Species	Girth	Height	Specification	Density	Number
Bet pen	Betula pendula	14-16cm	4.0-5.0m	Root Zone:C Min.Breaks/Branches:4/7brks Form:Multi-Stemmed	Counted	11
Car Bet	Carpinus betulus	14-16cm	425-600cm	Root Zone:C Min.Breaks/Branches:3/5brks Form:Clear Stem	Counted	2
Fag Syl	Fagus sylvatica	14-16cm	425-600cm	Root Zone:C Min.Breaks/Branches:3/5brks Form:Clear Stem	Counted	4
Que rob	Quercus robur	14-16cm	425-600cm	Root Zone:C Min.Breaks/Branches:3/5brks Form:Clear Stem	Counted	3
Til Cor	Tilia cordata	14-16cm	425-600cm	Root Zone:C Min.Breaks/Branches:3/5brks Form:Clear Stem	Counted	2

CONIFERS

Abbreviation	Species	Girth	Height	Pot Size	Specification	Density	Number
Pin Syl	Pinus sylvestris	14-16cm	350-400cm	3-4L	Root Zone:C	Counted	3

HEDGES

Percentage	Species	Height	Specification	Density	Number
10%	Corylus avellana	60-80cm	Root Zone:C	2/m	20
75%	Crataegus monogyna	60-80cm	Root Zone:C	2/m	365
5%	Euonymus europaeus	60-80cm	Root Zone:C	2/m	11
5%	Ilex aquifolium	60-80cm	Root Zone:C	2/m	11
5%	Viburnum opulus	60-80cm	Root Zone:C	2/m	11

Note:
hedging plants to be planted at 5 to the linear meter, which will be prodomently the Crataegus monogyna, with the other plants scattered throughout the length of the hedge.

HEDGES

Abbreviation	Species	Height	Specification	Density	Number
Fag syl H	Fagus sylvatica (Hedge)	60-80cm	Root Zone:BR (1+1) or Root Zone:C (3L) Planting:Double-Staggered	6/m	40

SHRUBS

Abbreviation	Species	Height	Pot Size	Specification	Density	Number
Cor san MF	Cornus sanguinea 'Midwinter Fire'	60-80cm	3L	Root Zone:C Habit:Bushy	1/m²	27
Hyd arb SA	Hydrangea arborescens 'Strong Annebell'	40-60cm	3L	Root Zone:C Habit:Bushy	1/m²	24
Ski con KG	Skimmia confusa 'Kew Green'	30-40cm	5L	Root Zone:C Habit:Bushy	1/m²	19
Vib lau	Viburnum laurustinus	60-80cm	3L	Root Zone:C Habit:Bushy	1/m²	26

HERBACEOUS


Abbreviation	Species	Pot Size	Specification	Density	Number
Dry aff	Dryopteris affinis	3L	Root Zone:C Habit:Bushy	2/m²	46

GRASSES

Abbreviation	Species	Pot Size	Specification	Density	Number
Ses aut	Sesleria autumnalis	3L	Root Zone:C Habit:Tufted	2/m²	45

Note:
50mm of bark mulch to be spread across all new planting areas


KEY:

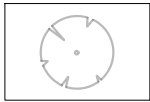


Existing Tree




Existing Hedge

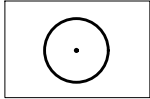


Proposed Tree

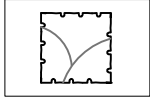

Proposed Planting

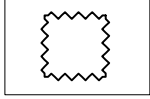

Proposed Hedge

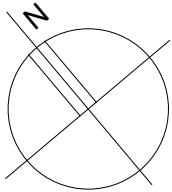

NOTES

- The use of this data by the recipient acts as an agreement of the following statements. Do not use this data if you do not agree with any of the following statements.
- This drawing remains the copyright of Illman Young Landscape Design.
- Do not scale the drawing, except for planning purposes. All dimensions are in millimetres unless otherwise indicated. Use figured dimensions in all cases. Check all dimensions on site.
- Report any discrepancies or omissions to the Landscape Architects before proceeding.
- This document is to be read in conjunction with the specification and all other project documentation.
- OS information reproduced from Ordnance Survey Map with permission of Promap, Crown Copyright, Illman Young Landscape Design Licence number LIG0169

P06	17/03/25	- Note added	MS	SEI
P05	14/03/25	- Plant numbers updated, driveway changed	MS	SEI
P04	07/02/25	- Driveway and tree planting updated	MS	SEI
P03	11/10/24	- Plant Schedule Updated	CAT	SEI
P02	26/09/24	- Planting Revised	CAT	SEI
P01	04/06/24	- First Issue	CAT	SEI

REV	DATE		BY	CHKD
-----	------	--	----	------

illmanyOUNG

Project

Breacroft, Upper Oddington

Client

Deborah Smith

Title

Detailed Planting Plan

Scale	Size	Date	Drawn	Checked
1:200	A2	31/05/24	CAT	SEI

Status	Revision
FOR ISSUE	P06

Drawing no.

22303-IYL-8050-XX-DR-L-2000