



**PLANTING LEGEND**


**Woodland Under-canopy:**

	40 <i>Corulus avellana</i>	60-80-1+1	PLANTED IN RANDOM MIX WITHIN AREAS SHOWN, AT AVE. 1.5x1.5M STAGGERED CENTRES, BUT ADJUSTED ON-SITE TO SUIT EXISTING SAPLINGS ETC. <i>CORYLUS</i> & <i>LIGUSTRUM</i> ALSO USED AS GROUPS ADJACENT TO RAISED BOARDWALK SECTIONS IN RATIO 2:1, AT APPROX. 1 PLANT/M <sup>2</sup> , ALLOWING 120 No. 3IN TOTAL
	20 <i>Crataegus monogyna</i>	60-80-1+1	
	10 <i>Ilex aquifolium</i>	40-50 c.g.	
	20 <i>Ligustrum vulgare</i>	40-60-1+1	
	10 <i>Toxus baccata</i>	30-40-2+2	





**Field-edge/hedgerow reinforcement & replanting:**

	10 <i>Corulus avellana</i>	60-80-1+1	PLANTED IN RANDOM MIX AT 2 TO 4 PLANTS/LIN.M. AS NOTED FOR INDIVIDUAL SECTIONS: A-B: 4/LIN.M. AS 2 ALTERNATE ROWS B-C: 3/LIN.M. AS STAGGERED ROWS C-D: 3/LIN.M. AS STAGGERED ROW D-E: 4/LIN.M. AS 2 ALTERNATE ROWS E-F: 2/LIN.M. AS STAGGERED ROW
	25 <i>Crataegus monogyna</i>	60-80-1+1	
	15 <i>Euonymus europaeus</i>	60-80-1+1	
	15 <i>Ligustrum vulgare</i>	40-60-1+1	
	15 <i>Prunus spinosa</i>	40-60-1+1	
	5 <i>Rosa canina</i>	40-60-1+1	
	15 <i>Viburnum lantana</i>	40-60-1+1	

**Woodland extension groups:**

	15 <i>Acer campestre</i>	80-100-1+1	PLANTED AT TYPICAL SPACING OF 2M x 2M, STAGGERED CENTRES; GENERALLY AS RANDOM MIX, BUT USING SHADE-TOLERANT TREES [I.E. OAK + BEECH] WITH SHRUBBY SPECIES WHERE CLOSER TO OVERHANGING CANOPIES, OAKS TO BE PLANTED IN 1.2M. HIGH TREE SHELTERS
	10 <i>Betula pendula</i>	60-80-1+1	
	5 <i>Corulus avellana</i>	60-80-1+1	
	15 <i>Crataegus monogyna</i>	60-80-1+1	
	5 <i>Euonymus europaeus</i>	60-80-1+1	
	5 <i>Fagus sylvatica</i>	40-60-1+1	
	15 <i>Prunus avium</i>	80-100-1+1	
	5 <i>Prunus spinosa</i>	40-60-1+1	
	15 <i>Quercus robur</i>	40-60-1+1	
	10 <i>Sorbus aucuparia</i>	80-100-1+1	

**Feathered/light standard trees:**






	Ac <i>Acer campestre</i>	1.75-2.0M. FEATHERED	TO BE PLANTED INTO PITS FIRST EXCAVATED TO MIN. 450MM DIAM. & DEPTH. PROVIDE WITH SHORT, LIGHT STAKE & SINGLE TIE
	Bp <i>Betula pendula</i>	1.5-1.75M. 1+2 FEATHERED	
	Pa <i>Prunus avium</i>	1.75 x 60M. MIN. LIGHT STD.	
	Sa <i>Sorbus aucuparia</i>	1.5-1.75M. 1+2 FEATHERED	


**Wild flora enhancement:**

AREAS OF EXISTING GRASSLAND DISTURBED DURING CONSTRUCTION OF TREATMENT PLANT & ASSOCIATED WORKS TO BE REINSTATED & RE-SEEDING WITH EMORSGATE E.M1 GENERAL MEADOW MIXTURE [GRASS/WILD FLORA] - IN ACCORDANCE WITH SUPPLIER'S GUIDANCE, INCLUDING INITIAL AFTERCARE & MANAGEMENT

NON-DISTURBED AREAS TO BE AUGMENTED WITH NATIVE FLORA PLUG-PLANTING IN 'NUCLEUS' PATCHES AS INDICATED. SPECIES OF OX-EYE DASSY, MEADOW VETCH, BIRDS-FOOT TREFOIL, SELFHEAL & YARROW TO BE PLANTED AS GROUPS OF 7-13 PLUGS OF ONE SPECIES, ALLOWING 100 No. OF EACH IN TOTAL. PATCHES TO BE FIRST CLOSELY-MOWN ON 3 OCCASIONS MINIMUM, WITH ARTISINGS REMOVED TO REDUCE COMPETITION, THEREAFTER ONLY MOWN AGAIN ONCE IN LATE SUMMER & AGAIN IN LATE AUTUMN.

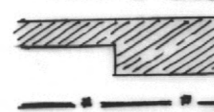**KEY**

-  EXISTING TREE CANOPIES, WITH SELECTED REF. Nos. AS PER TREE SURVEY
-  EXISTING HEDGE & HEDGEROW SHRUBS
-  PROPOSED TIMBER BOARDWALK & DECKING AREAS
-  PROPOSED POST-RAIL FENCE, 1.2M. HIGH [MATCHING GATES WHERE INDICATED]
-  PHOTO VIEWPOINT LOCATION & REF. Nos. 14-16

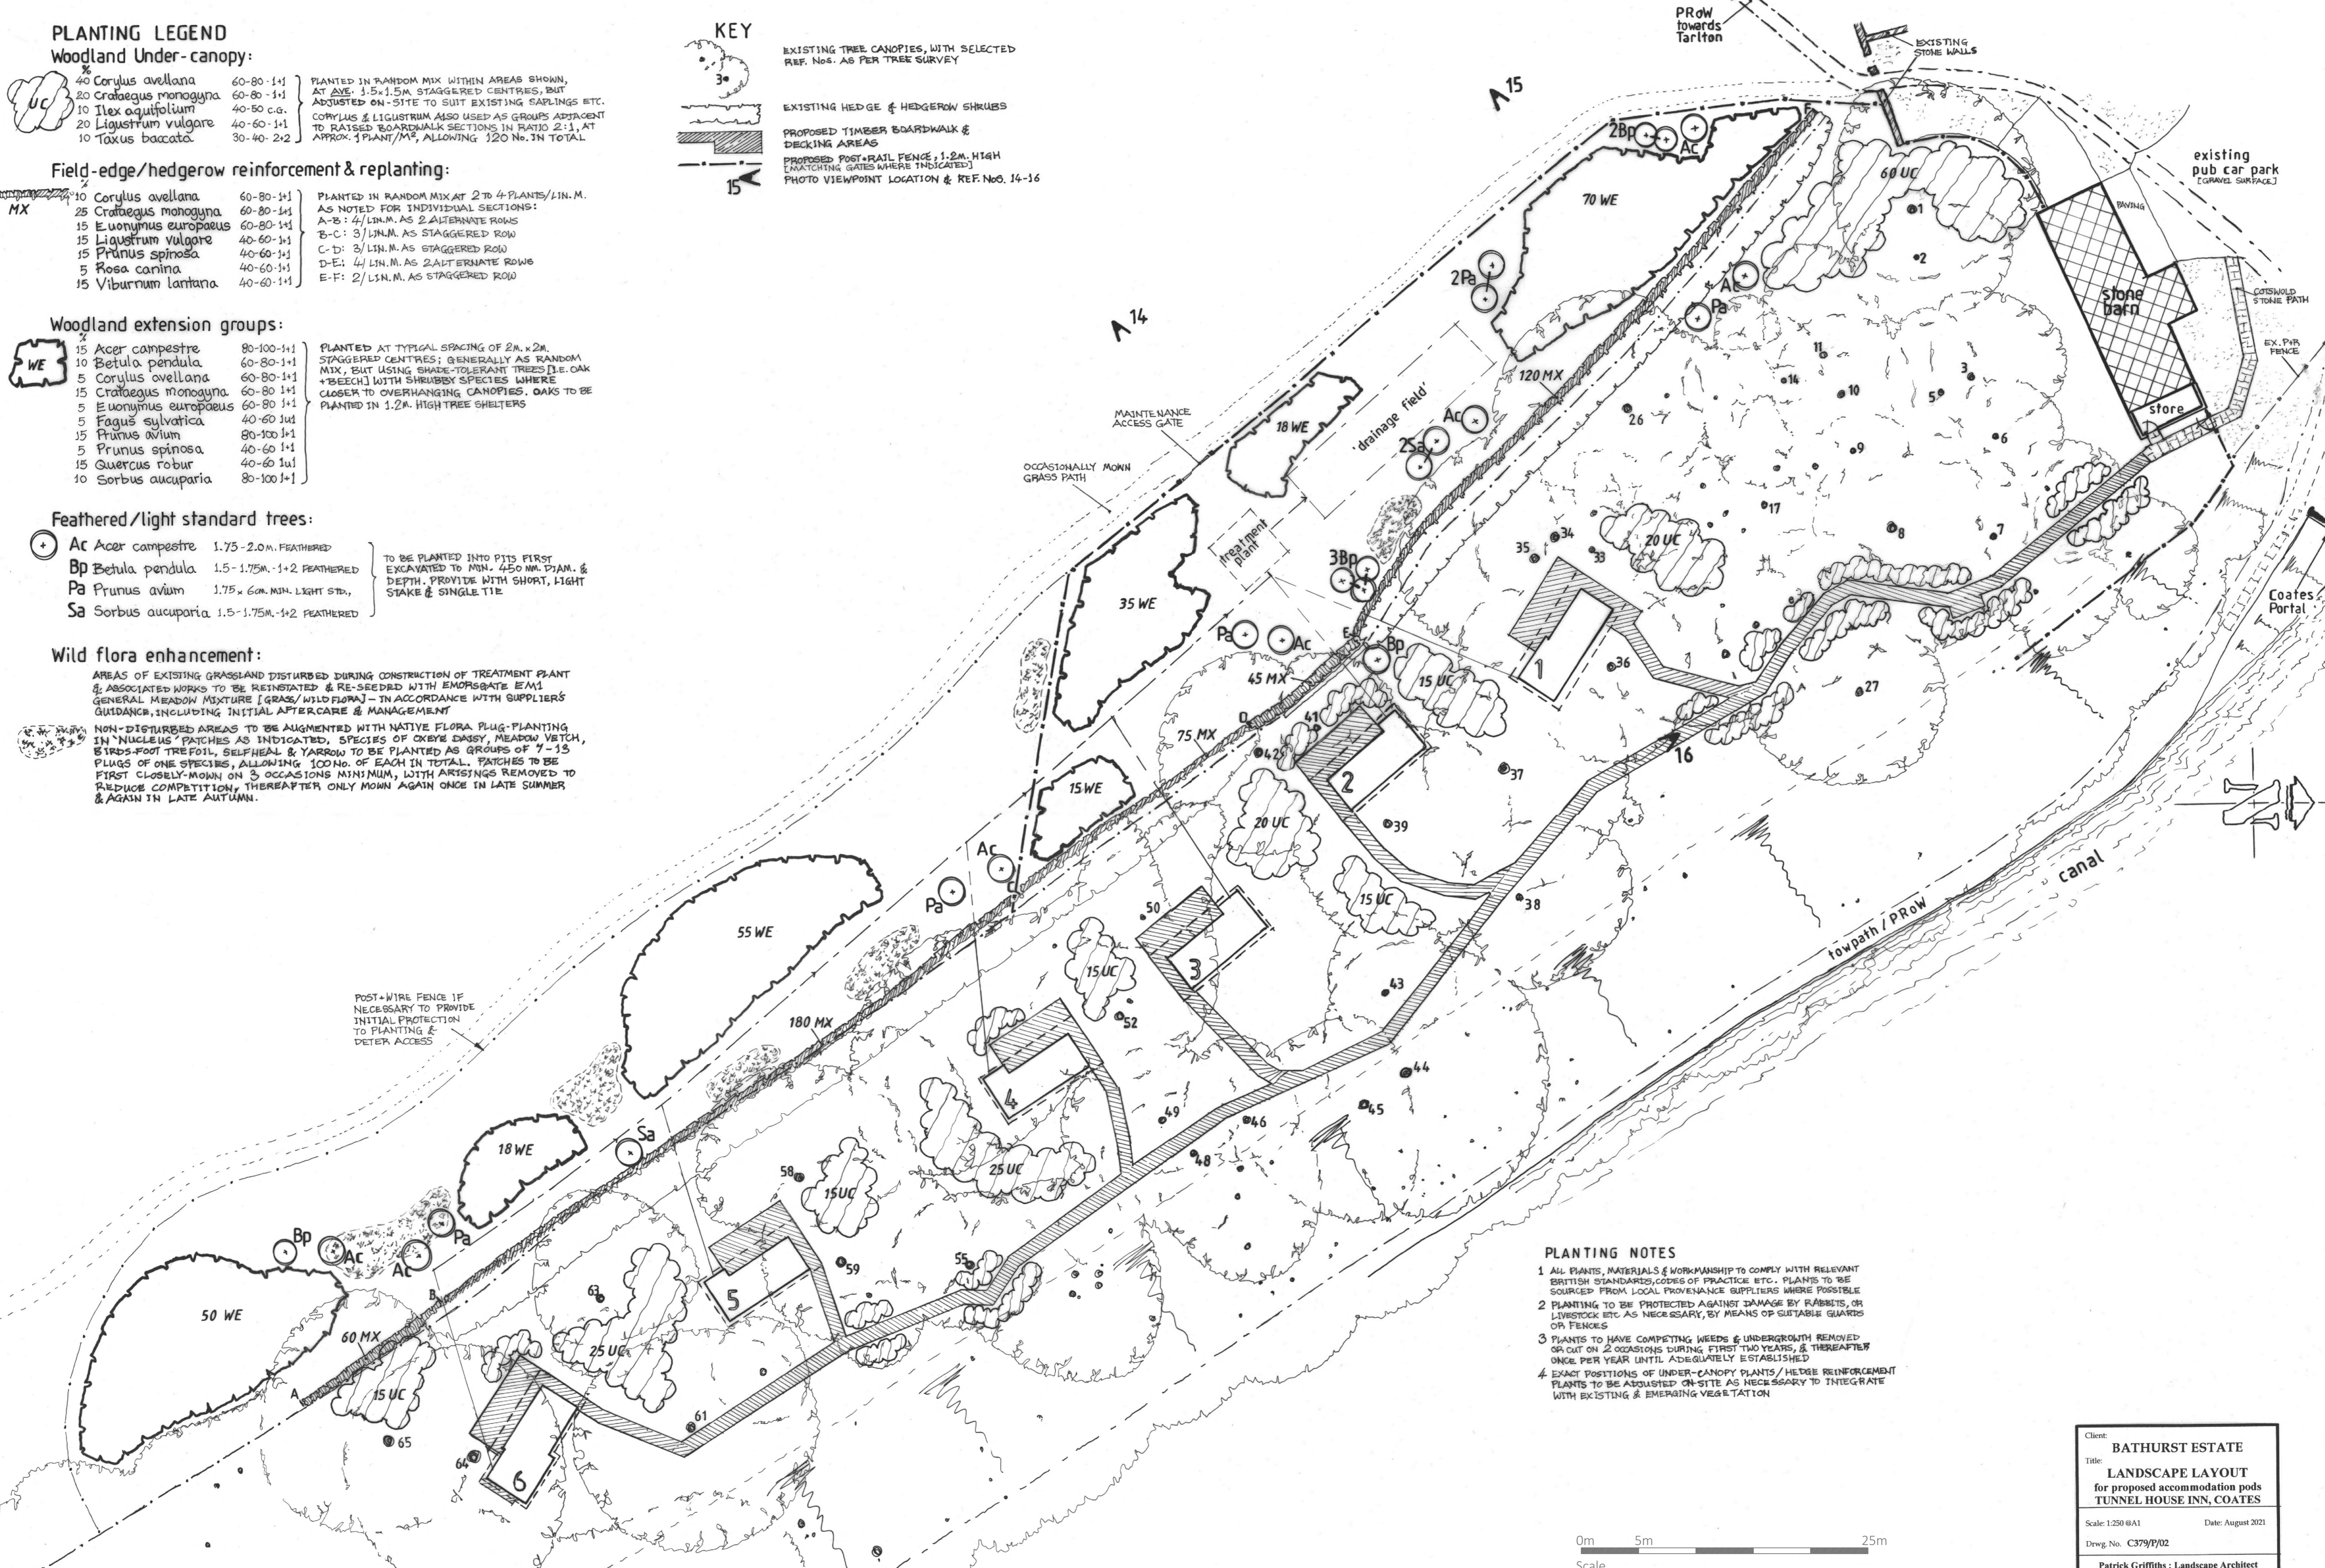

**PLANTING NOTES**

- 1 ALL PLANTS, MATERIALS & WORKMANSHIP TO COMPLY WITH RELEVANT BRITISH STANDARDS, CODES OF PRACTICE ETC. PLANTS TO BE SOURCED FROM LOCAL PROVENANCE SUPPLIERS WHERE POSSIBLE
- 2 PLANTING TO BE PROTECTED AGAINST DAMAGE BY RABBITS, OR LIVESTOCK ETC AS NECESSARY, BY MEANS OF SUITABLE GUARDS OR FENCES
- 3 PLANTS TO HAVE COMPETING WEEDS & UNDERGROWTH REMOVED OR CUT ON 2 OCCASIONS DURING FIRST TWO YEARS, & THEREAFTER ONCE PER YEAR UNTIL ADEQUATELY ESTABLISHED
- 4 EXACT POSITIONS OF UNDER-CANOPY PLANTS / HEDGE REINFORCEMENT PLANTS TO BE ADJUSTED ON-SITE AS NECESSARY TO INTEGRATE WITH EXISTING & EMERGING VEGETATION

Client: BATHURST ESTATE  
 Title: LANDSCAPE LAYOUT for proposed accommodation pods TUNNEL HOUSE INN, COATES  
 Scale: 1:250 @A1 Date: August 2021  
 Drwg No. C379/P/02  
 Patrick Griffiths : Landscape Architect  
 6, Upper Pavenhill, Purton, Swindon, Wilts. SN4 4DQ  
 Tel.: 01793 - 772844

