


NOTES:  
 1. Figured dimensions to be taken in preference to scaled dimensions.  
 2. Large scaled drawings to be taken in preference to small scale.  
 3. Critical dimensions to be taken from site.  
 4. If in doubt, the contractor must ask for clarification.  
 5. These drawings and designs are the copyright of James Slater & Co. and may not be reproduced or used without permission.


Rev.ID	Rev.date	Rev.by	Comment
--------	----------	--------	---------

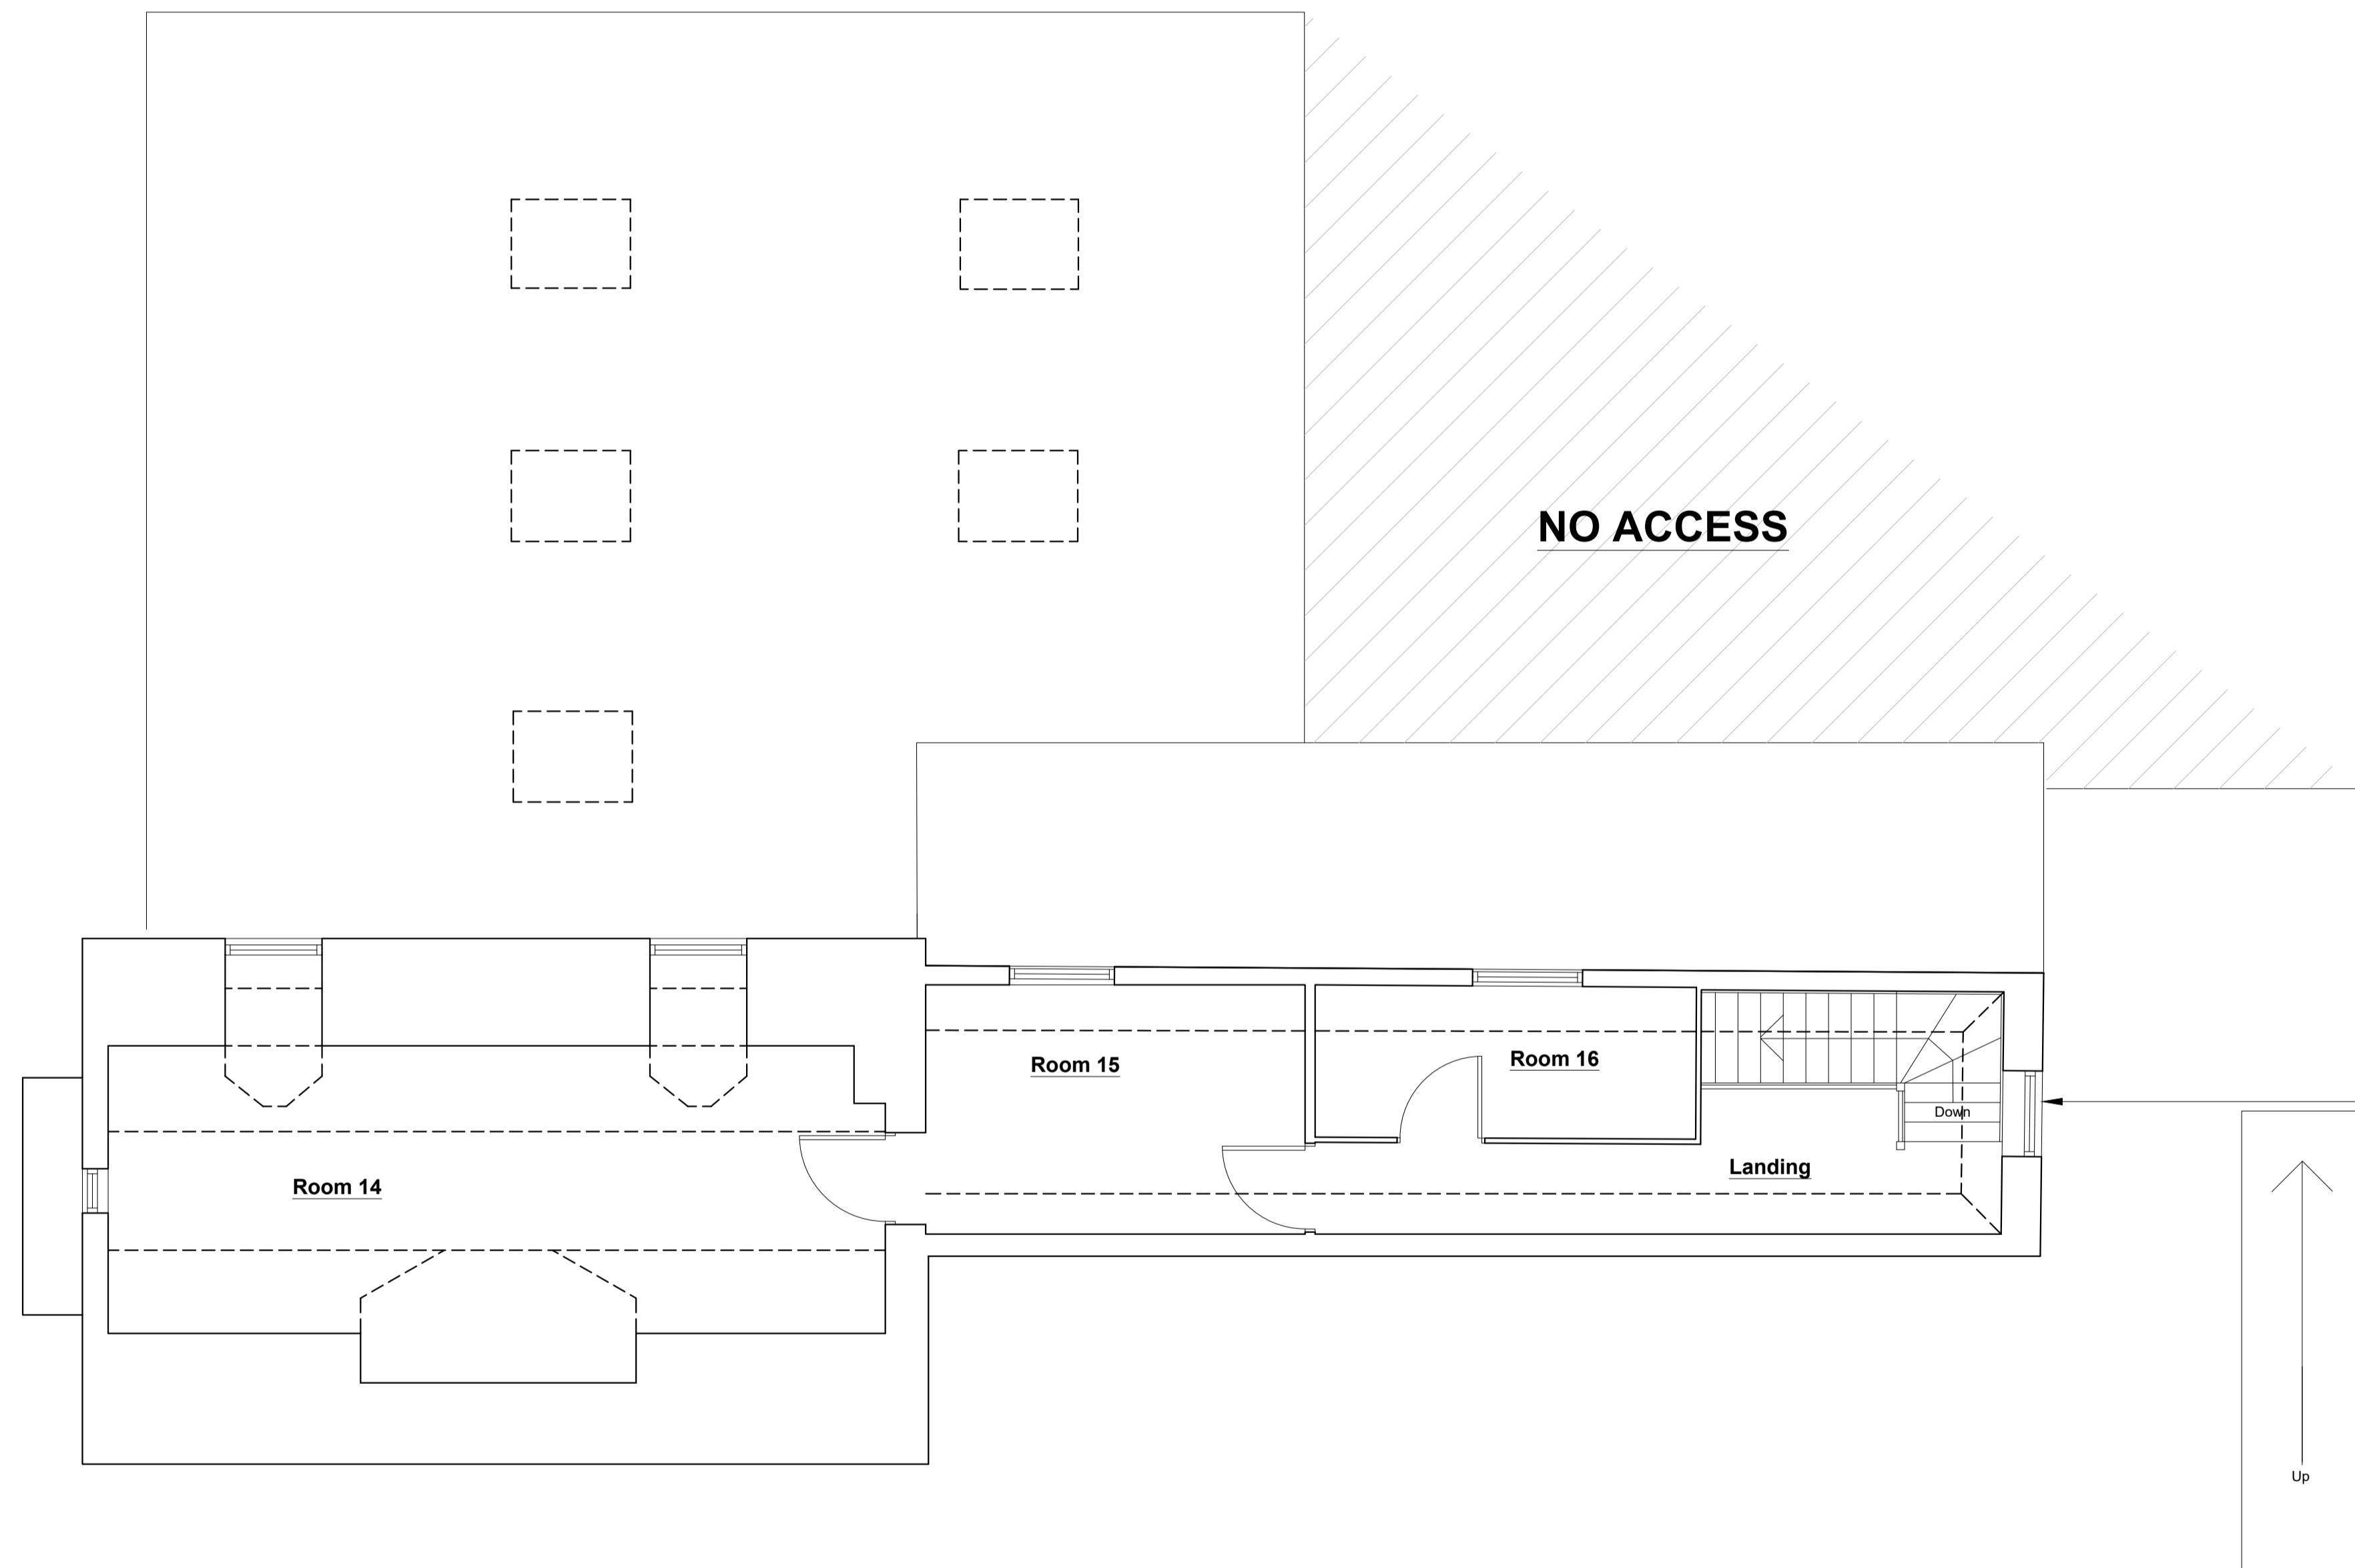

**Refer to Drawing  
21/418/211**

**Second Floor Layout  
Scale 1:50**

CLIENT:  
Cotswold District Council

TITLE:  
Existing Second Floor

STAGE:  
Listed Building Consent

SITE:  
The Old Railway  
Cirencester  
Gloucestershire  
GL7 1QW

**JAMES SLATER & CO**  
SURVEYING & ARCHITECTURE

19 Dyer Street  
Cirencester  
Gloucestershire  
GL7 2PP  
Tel: 01285 650686  
Fax: 01285 644212

  
www.james Slater.co.uk

SCALES:  
as stated @ A1

DATE: December 2021	DRAWN: MG	CHECKED: *
------------------------	--------------	---------------

DRAWING NUMBER: 21-418-204	REV: *
-------------------------------	-----------