


NOTES:

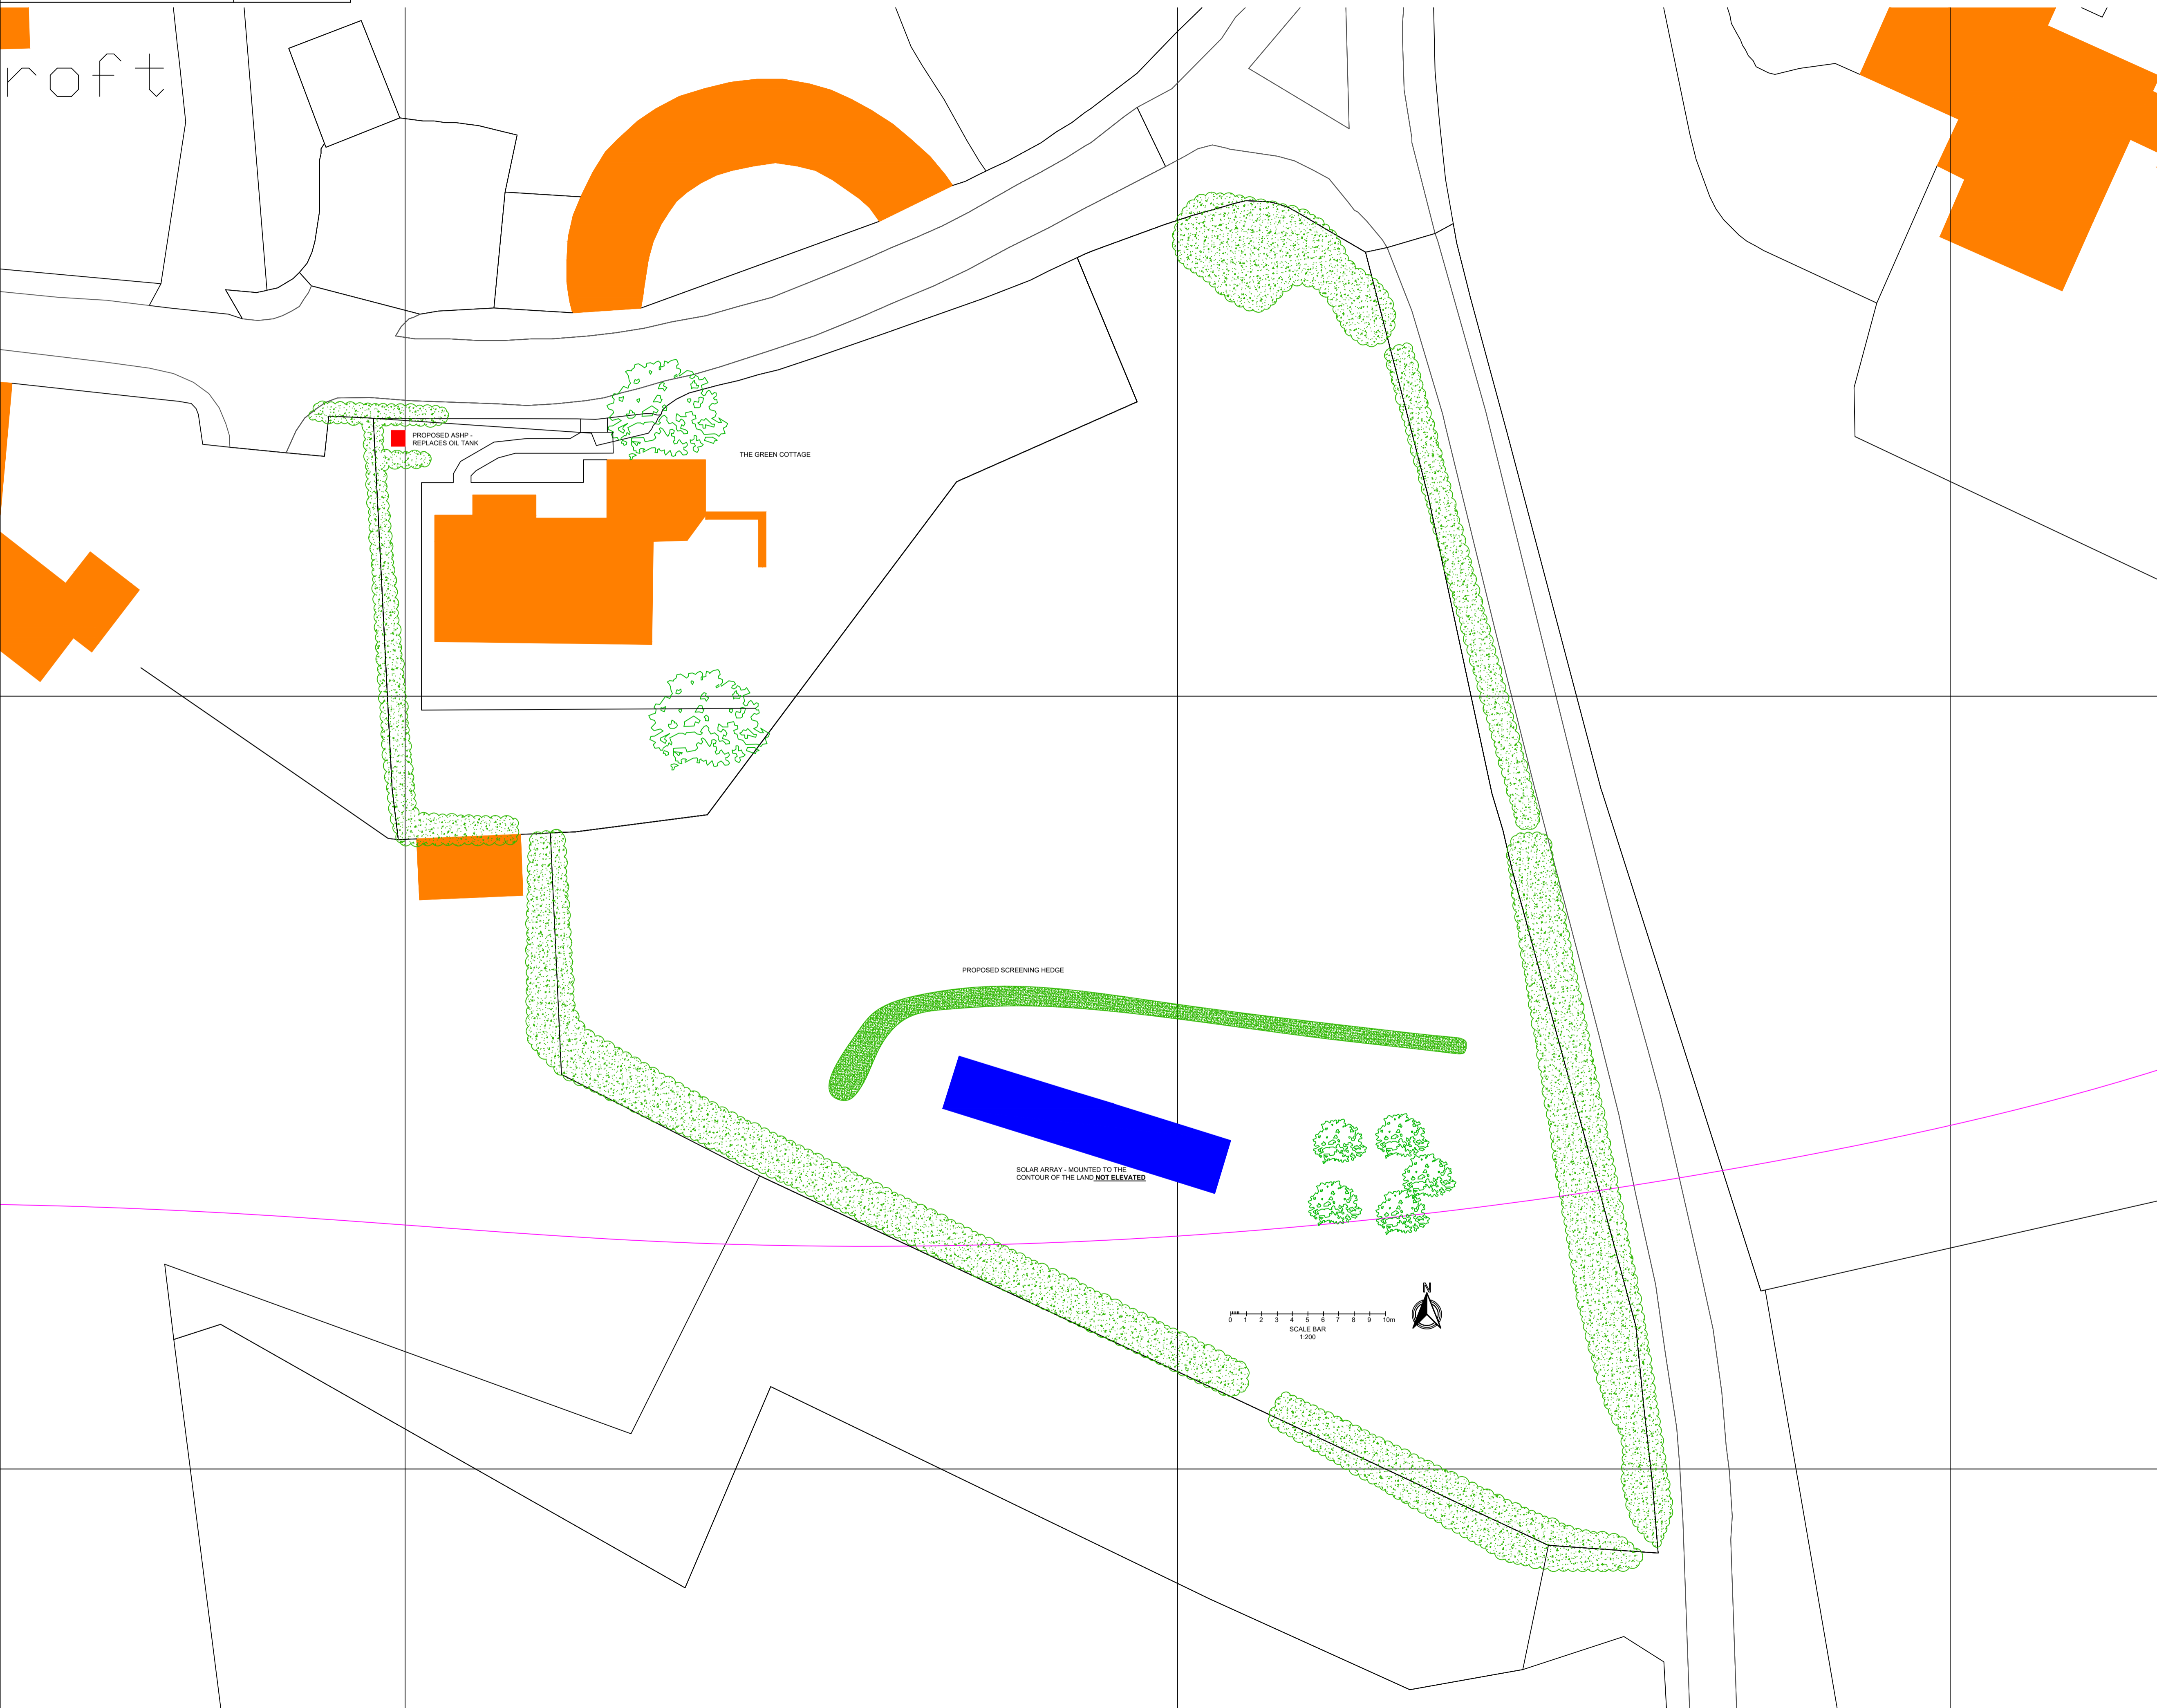

PL2	13/05/2024	ARRAY SCALE REDUCED
PL1	30/11/2023	PLANNING ISSUE
P1	29/11/2023	PRELIMINARY ISSUE
Rev.	Date	Description

Status
PRELIMINARY ISSUE



Project
**MR & MRS LEE
THE GREEN COTTAGE SOLAR AND ASHP**

Title
**SITE BLOCK PLAN
PROPOSED**

Project No. RL104-L04	Drawn GWT	Date 13/05/2024
Scale 1:200@A1	Drawing File	Checked ENG
Sheet No. RL175-L04	Rev. PL2	