
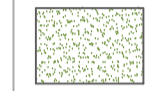


-  Site Boundary
-  Existing Vegetation to be Removed
Refer to the Arboricultural Report
-  Existing Vegetation to be Retained
Refer to the Arboricultural Report
-  Proposed Tree Planting
-  Proposed Specimen Shrub
-  Proposed Native Hedge
-  Proposed Native Shrub Planting
-  Proposed Ornamental Shrubs
-  Proposed Bulb Planting
-  Proposed Amenity Grass
-  Proposed Species-Rich Meadow Grass
-  Proposed Wildflower Grassland to Attenuation Banks
-  Proposed Permanently Wet Area
-  Proposed SUDS Feature
-  Proposed Marginal/Aquatic Planting
-  Proposed Tarmac Surfacing
-  Proposed Maintenance Parking
-  Proposed Block Paving
To Shared Streets & Property Access
-  Proposed Flag Paving
To Front Garden Driveways
-  Proposed Gate
Refer to Architects drawings for details
-  Proposed Air Source Heat Pump
Refer to Architects drawings for details
-  Proposed Refuse & Recycling
Refer to Architects drawings for details
-  Proposed Cotswold Stone Wall
-  Proposed Hoggin Path
-  Proposed Bench
-  Proposed Play Equipment
Product: Balance Beam (BX/HMP3 100001)
Manufacturer: Hand Made Places
Material: Timber
-  Proposed Play Equipment
Product: Balance Beam (BX/HMP 350003)
Manufacturer: Hand Made Places
Material: Timber
-  Proposed Play Equipment
Product: Low Stepping Posts (906110300R)
Manufacturer: Jupiter Play and Leisure
Material: Timber

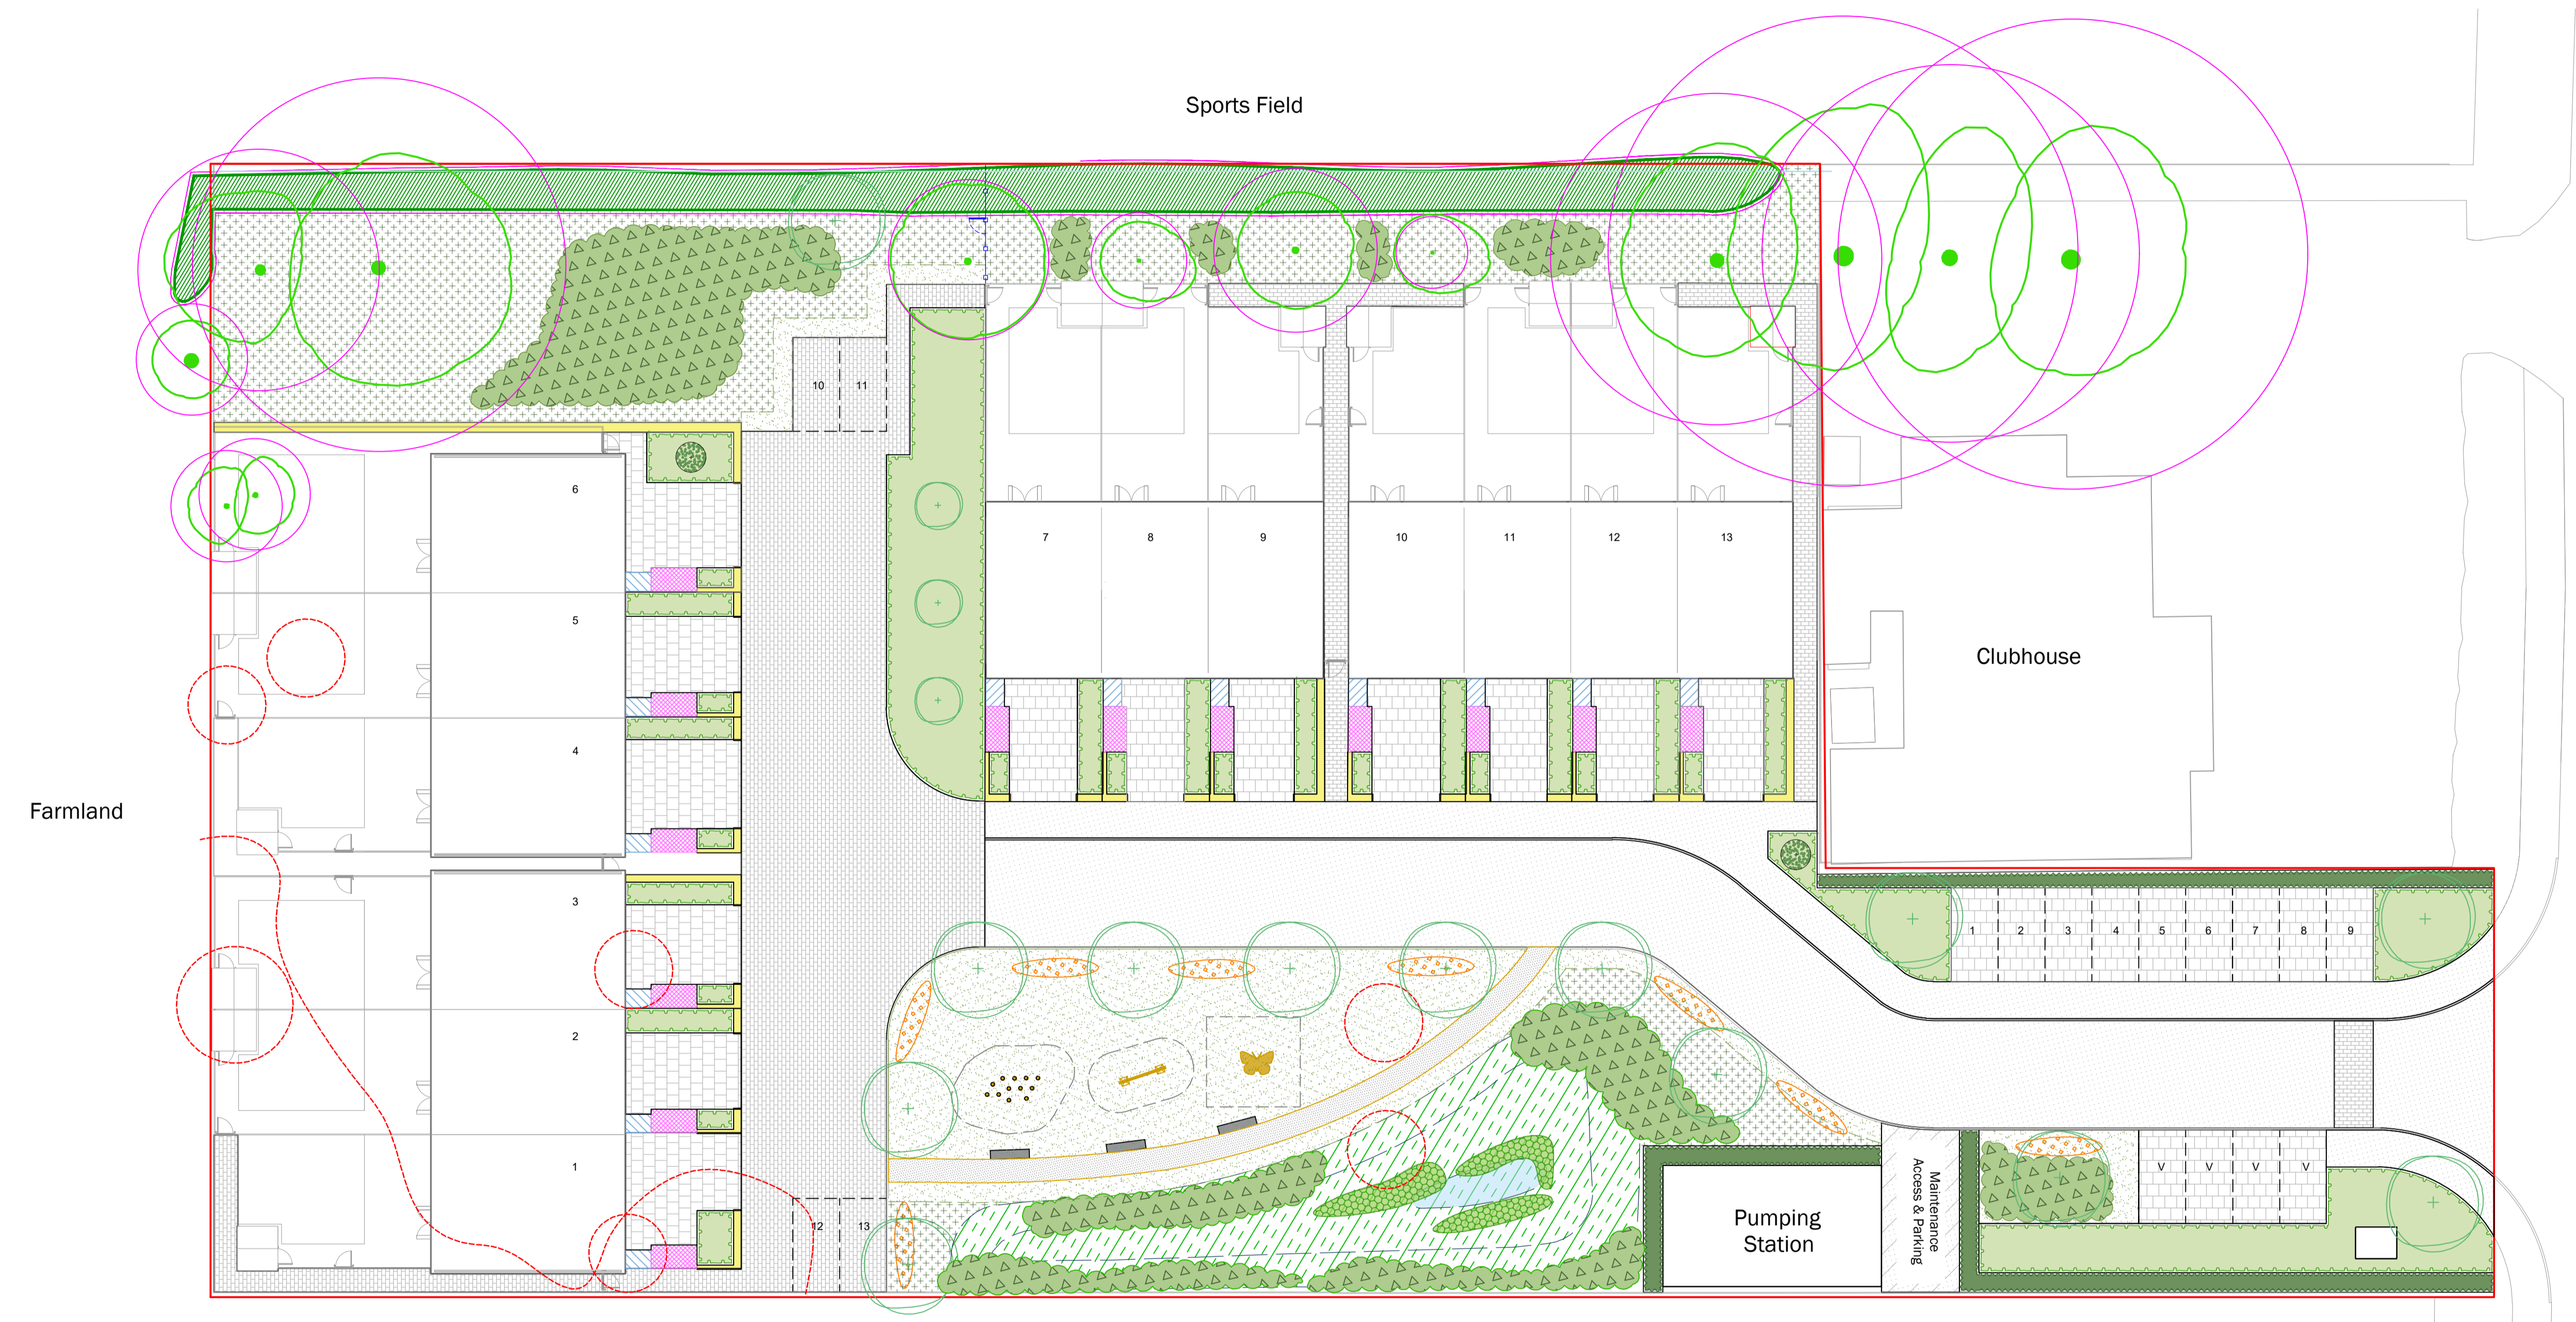

Farmland

Sports Field

Clubhouse

Pumping Station

Existing Residential Properties

This drawing is to be read in conjunction with all other drawings and specifications within the package. These drawings have been prepared for design development and costing purposes only. All dimensions in millimeters unless otherwise specified. Do not scale off the drawing, unless dimensions to be taken only. All base plans used are provided by the client and architect, except where otherwise expressly agreed in writing. EDP shall have no responsibility or liability for any loss direct or consequential. This drawing must not be copied in whole or part without prior written consent from EDP.

purpose of issue **PLANNING**

b	Footpath in public open space repositioned with surrounding features adjusted accordingly.	30/05/2024	JOn
a	Further areas of vegetation added including scrub, wildflower and hedging.	29/04/2024	JOn
-	Original	05/04/2024	JOn
rev	description	date	by

client

McLoughlin Planning Ltd

project title
Bromford Housing, Down Ampney

drawing title
Detailed Landscape Masterplan

date	30 MAY 2024	drawn by	JOn
drawing number	edp8662_d003b	checked	HMc
scale	1:200 @ A1	QA	JFr

