

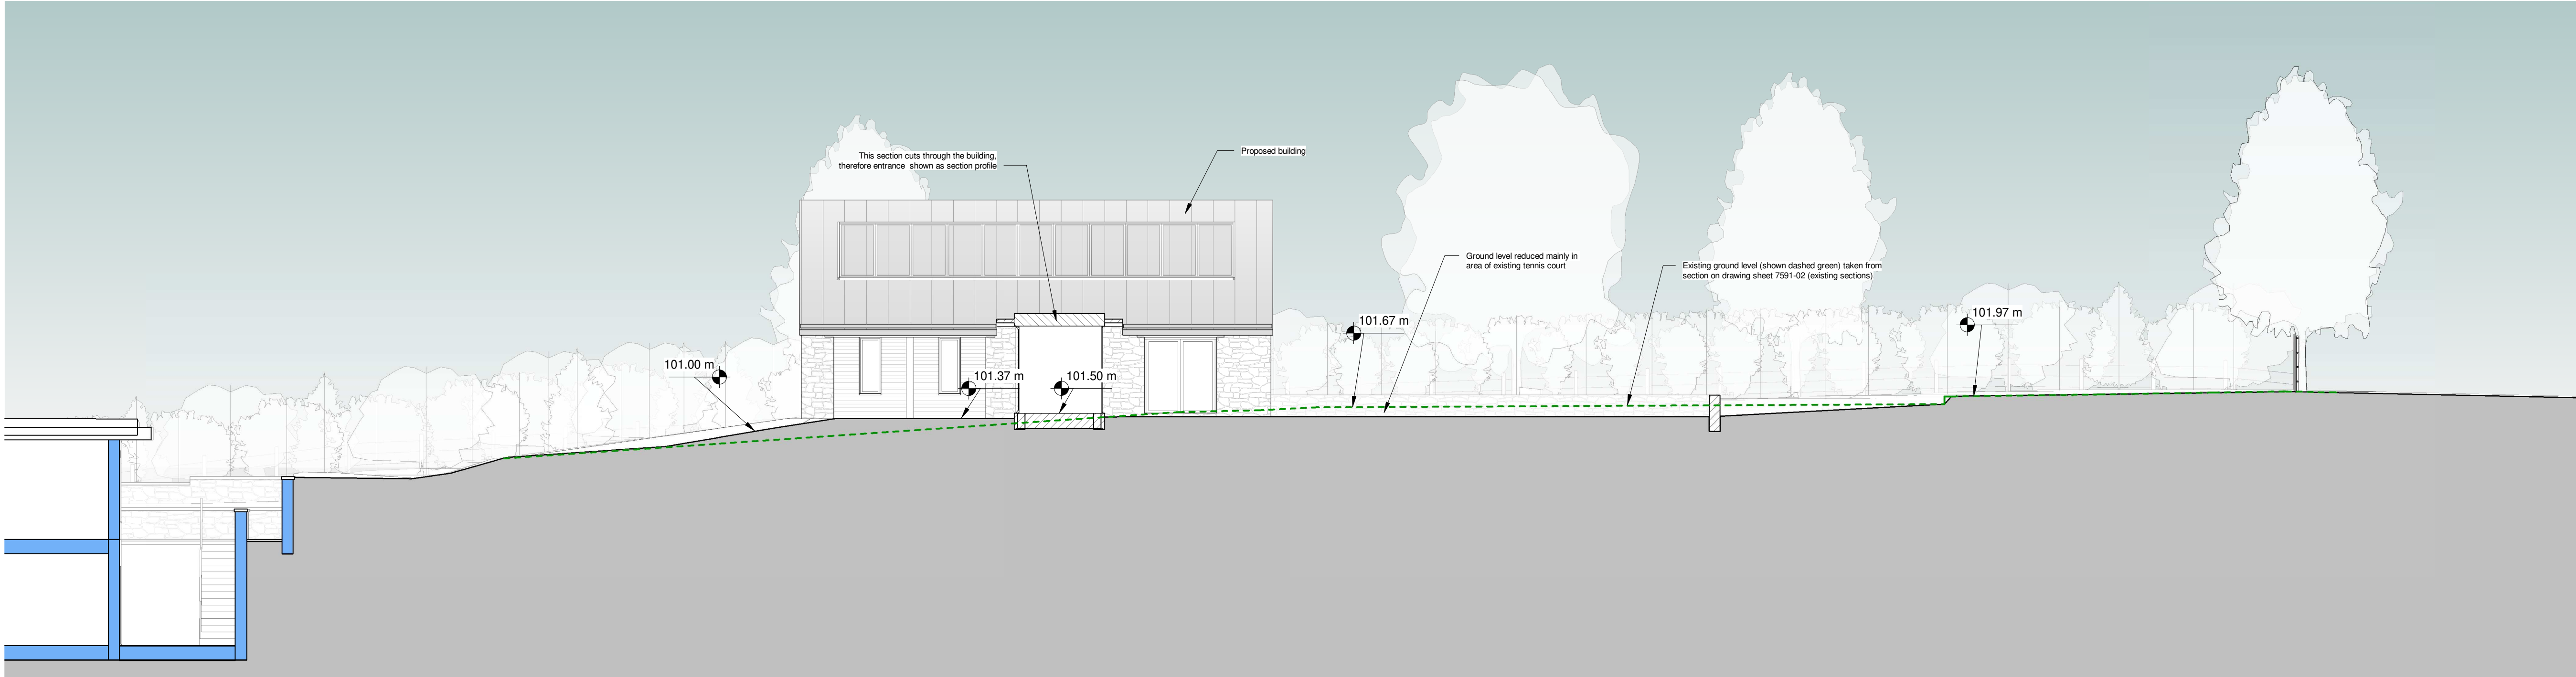


General Notes:
1. Stable Architecture retain full copyright of the design and of the content of this drawing.
2. Do not scale drawings. Dimensions govern.
3. All dimensions are in millimetres unless noted otherwise.
4. All dimensions shall be verified on site before proceeding with the work.
5. Stable Architecture shall be notified in writing of any discrepancies.
6. Contractor/Builder to carry out their own survey work prior to quantification and construction.


This drawing sheet has been populated with spot levels around the building and within the building, these related directly to the topographical survey levels shown on existing drawing sheet 7591-01a

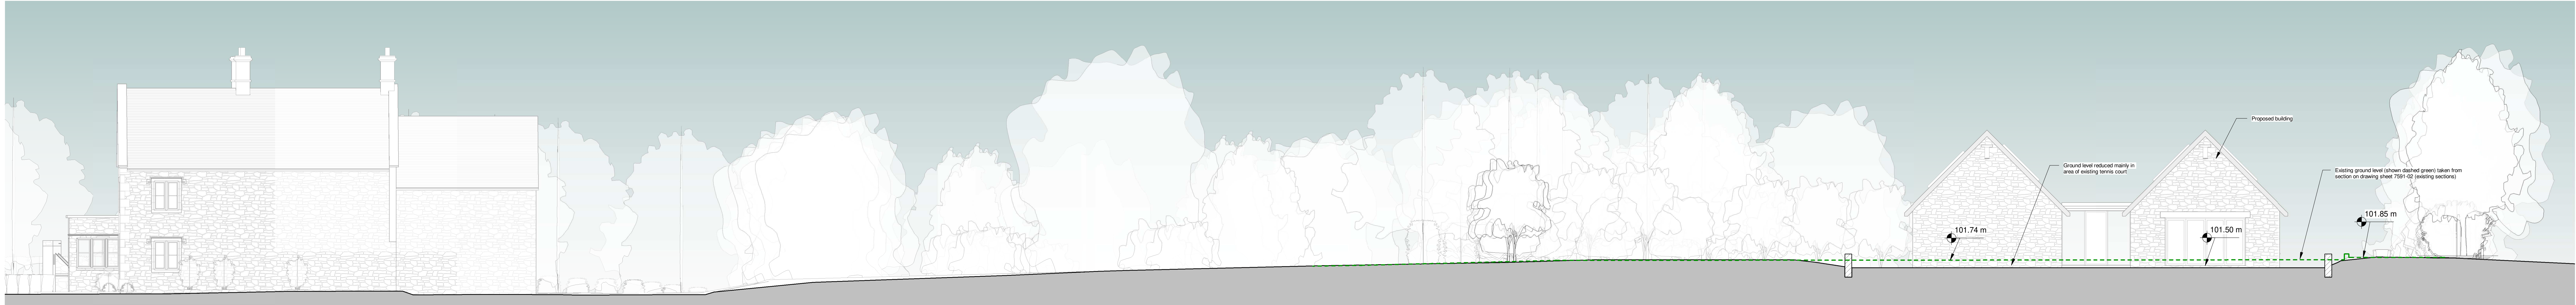


Section 1
1 : 100

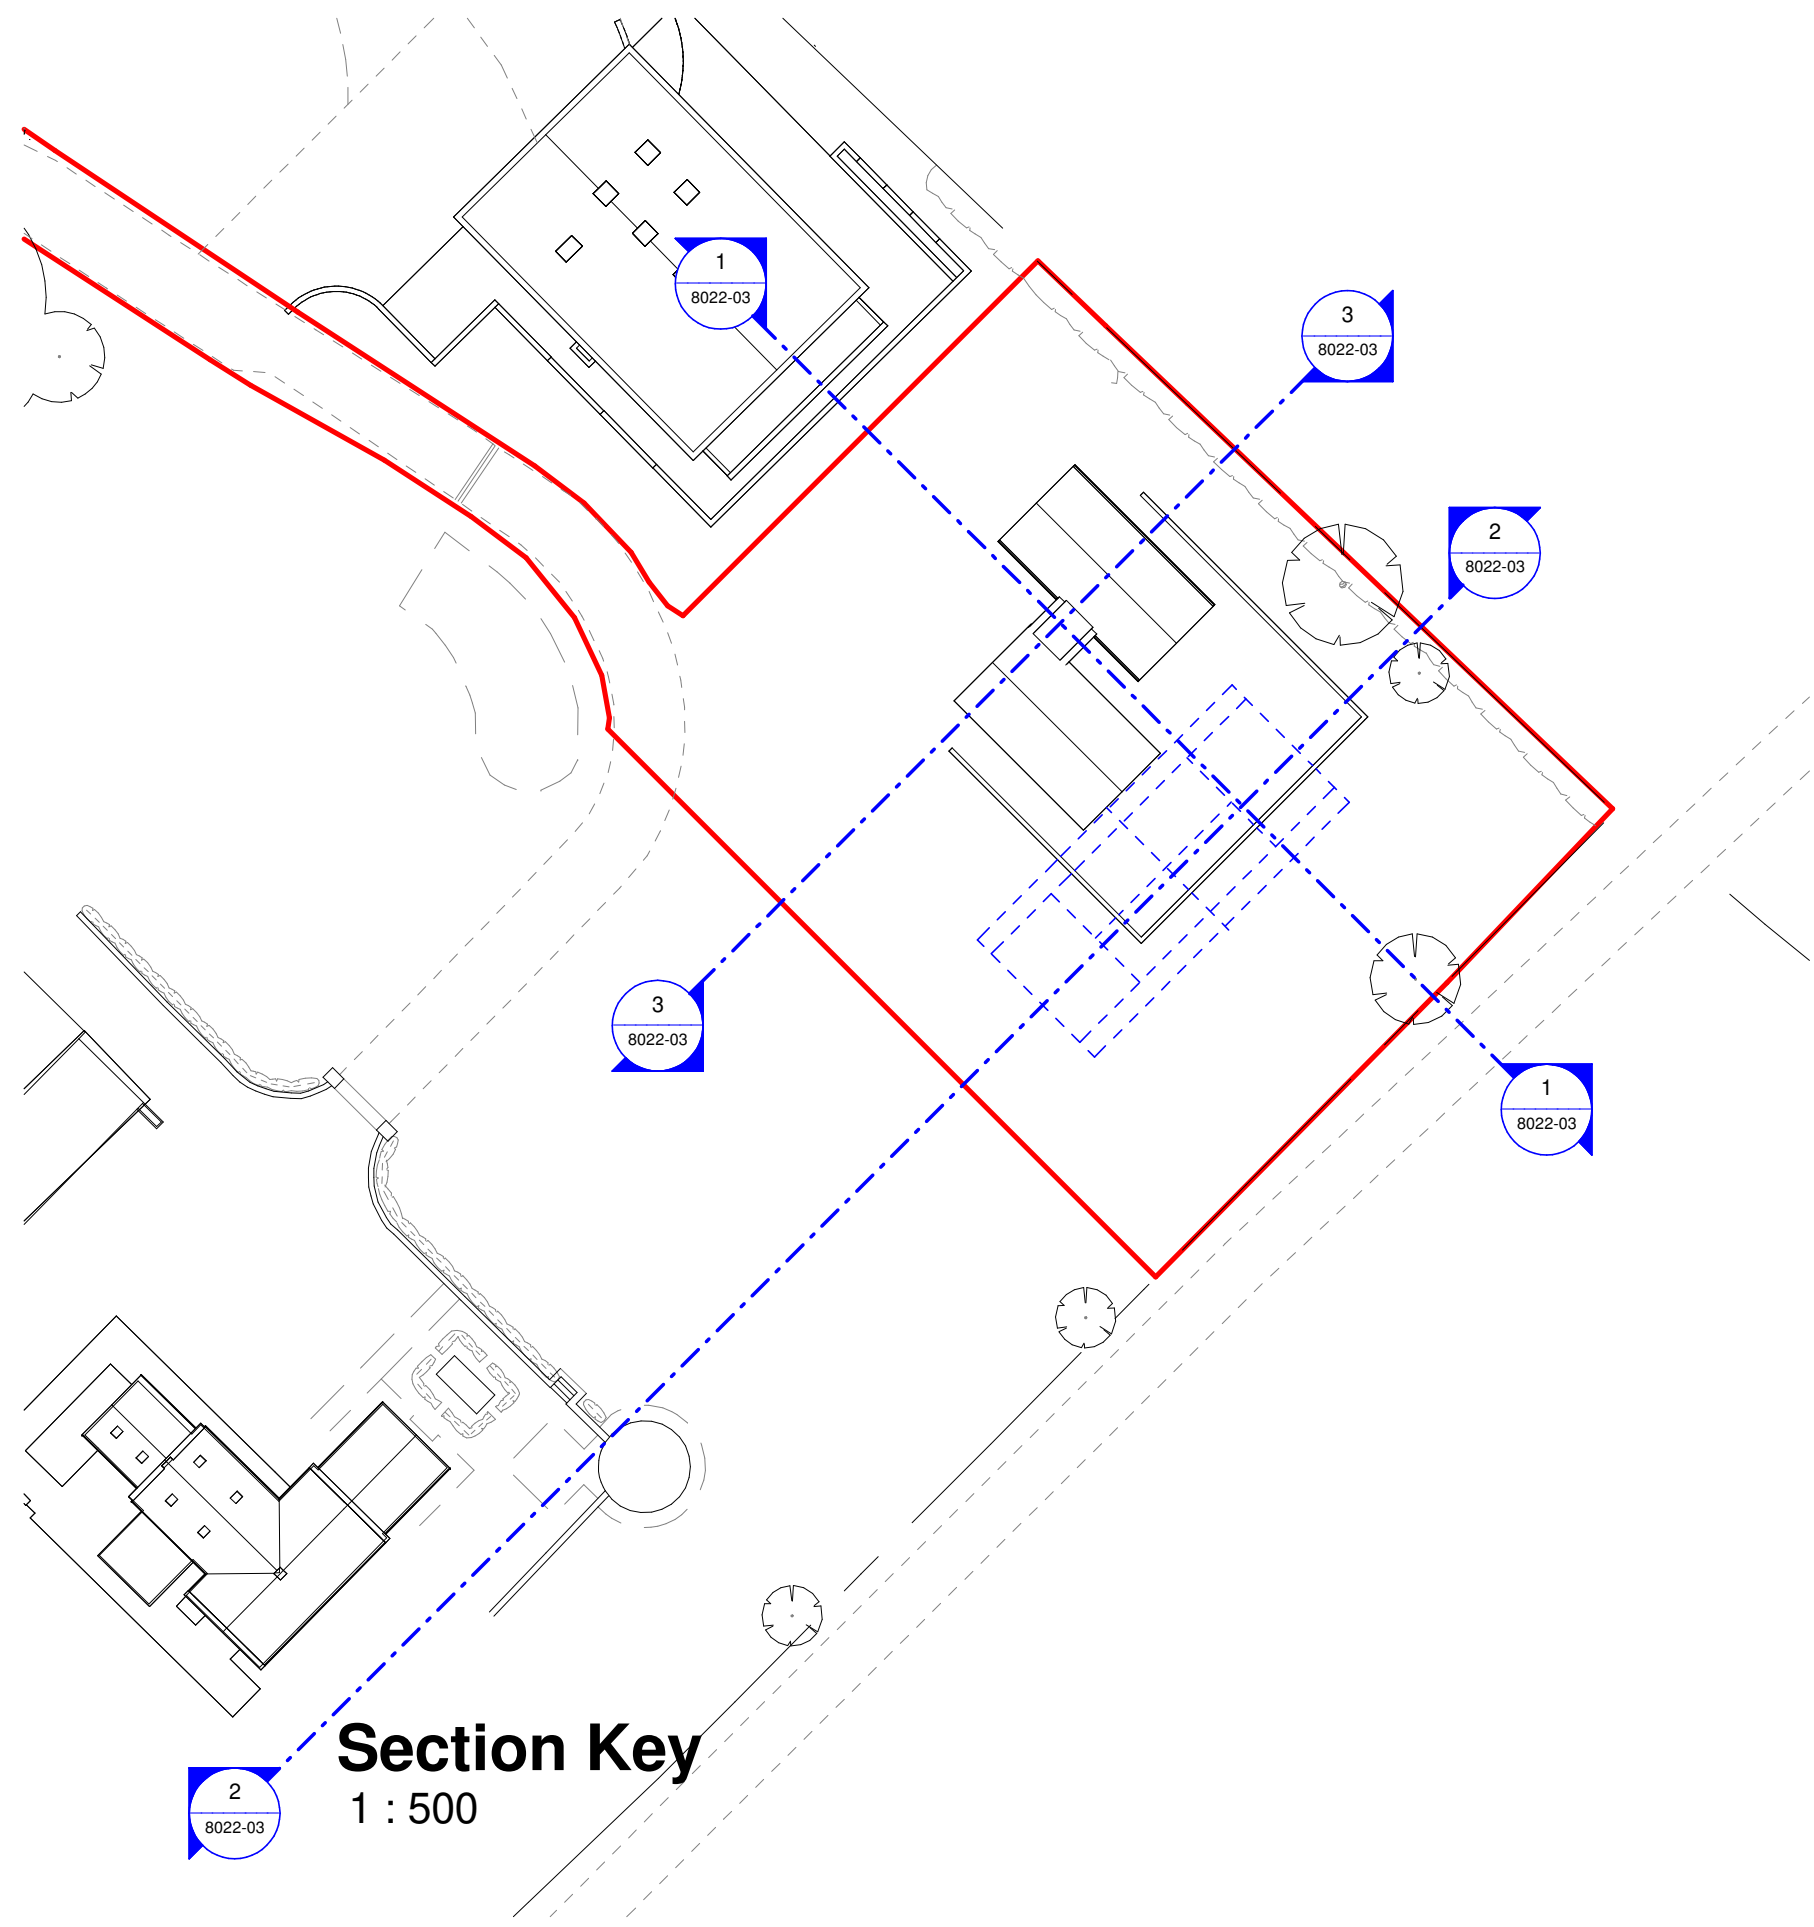


Section 2
1 : 100

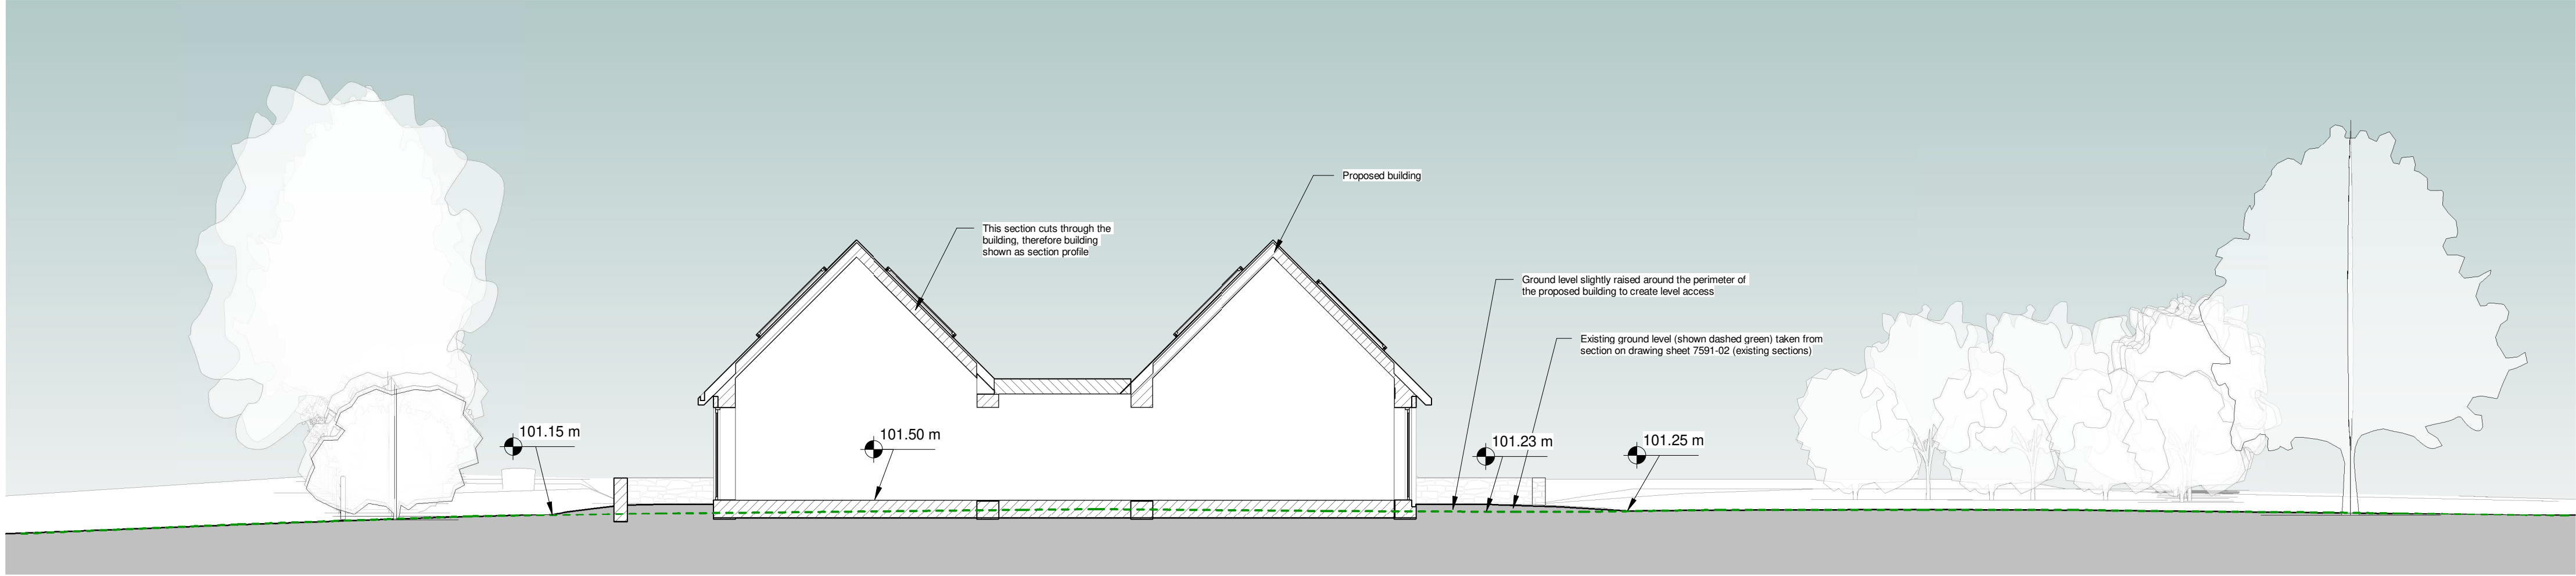

Section 3
1 : 100

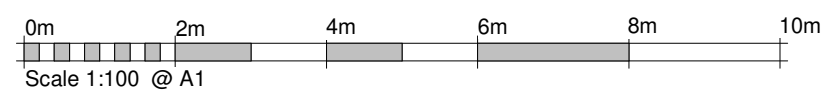

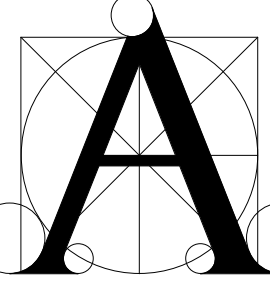Rev.	Date	Revision Notes
Proposed - Site Sections		
		
STABLE ARCHITECTURE JEREMY DUNN TYPE 1, TYPE 2, TYPE 3 ARCHITECTS MOBILE: 077110 441860 TELEPHONE: 01285 270065 EMAIL: Jeremy.Dunn@virgin.net		
Job: Braecroft Upper Oddington		
Client: Mr P. Wilsdon Braecroft Oddings		
Drawing No:	Date	Scale
8022-03	26/11/2024	As indicated@A0