


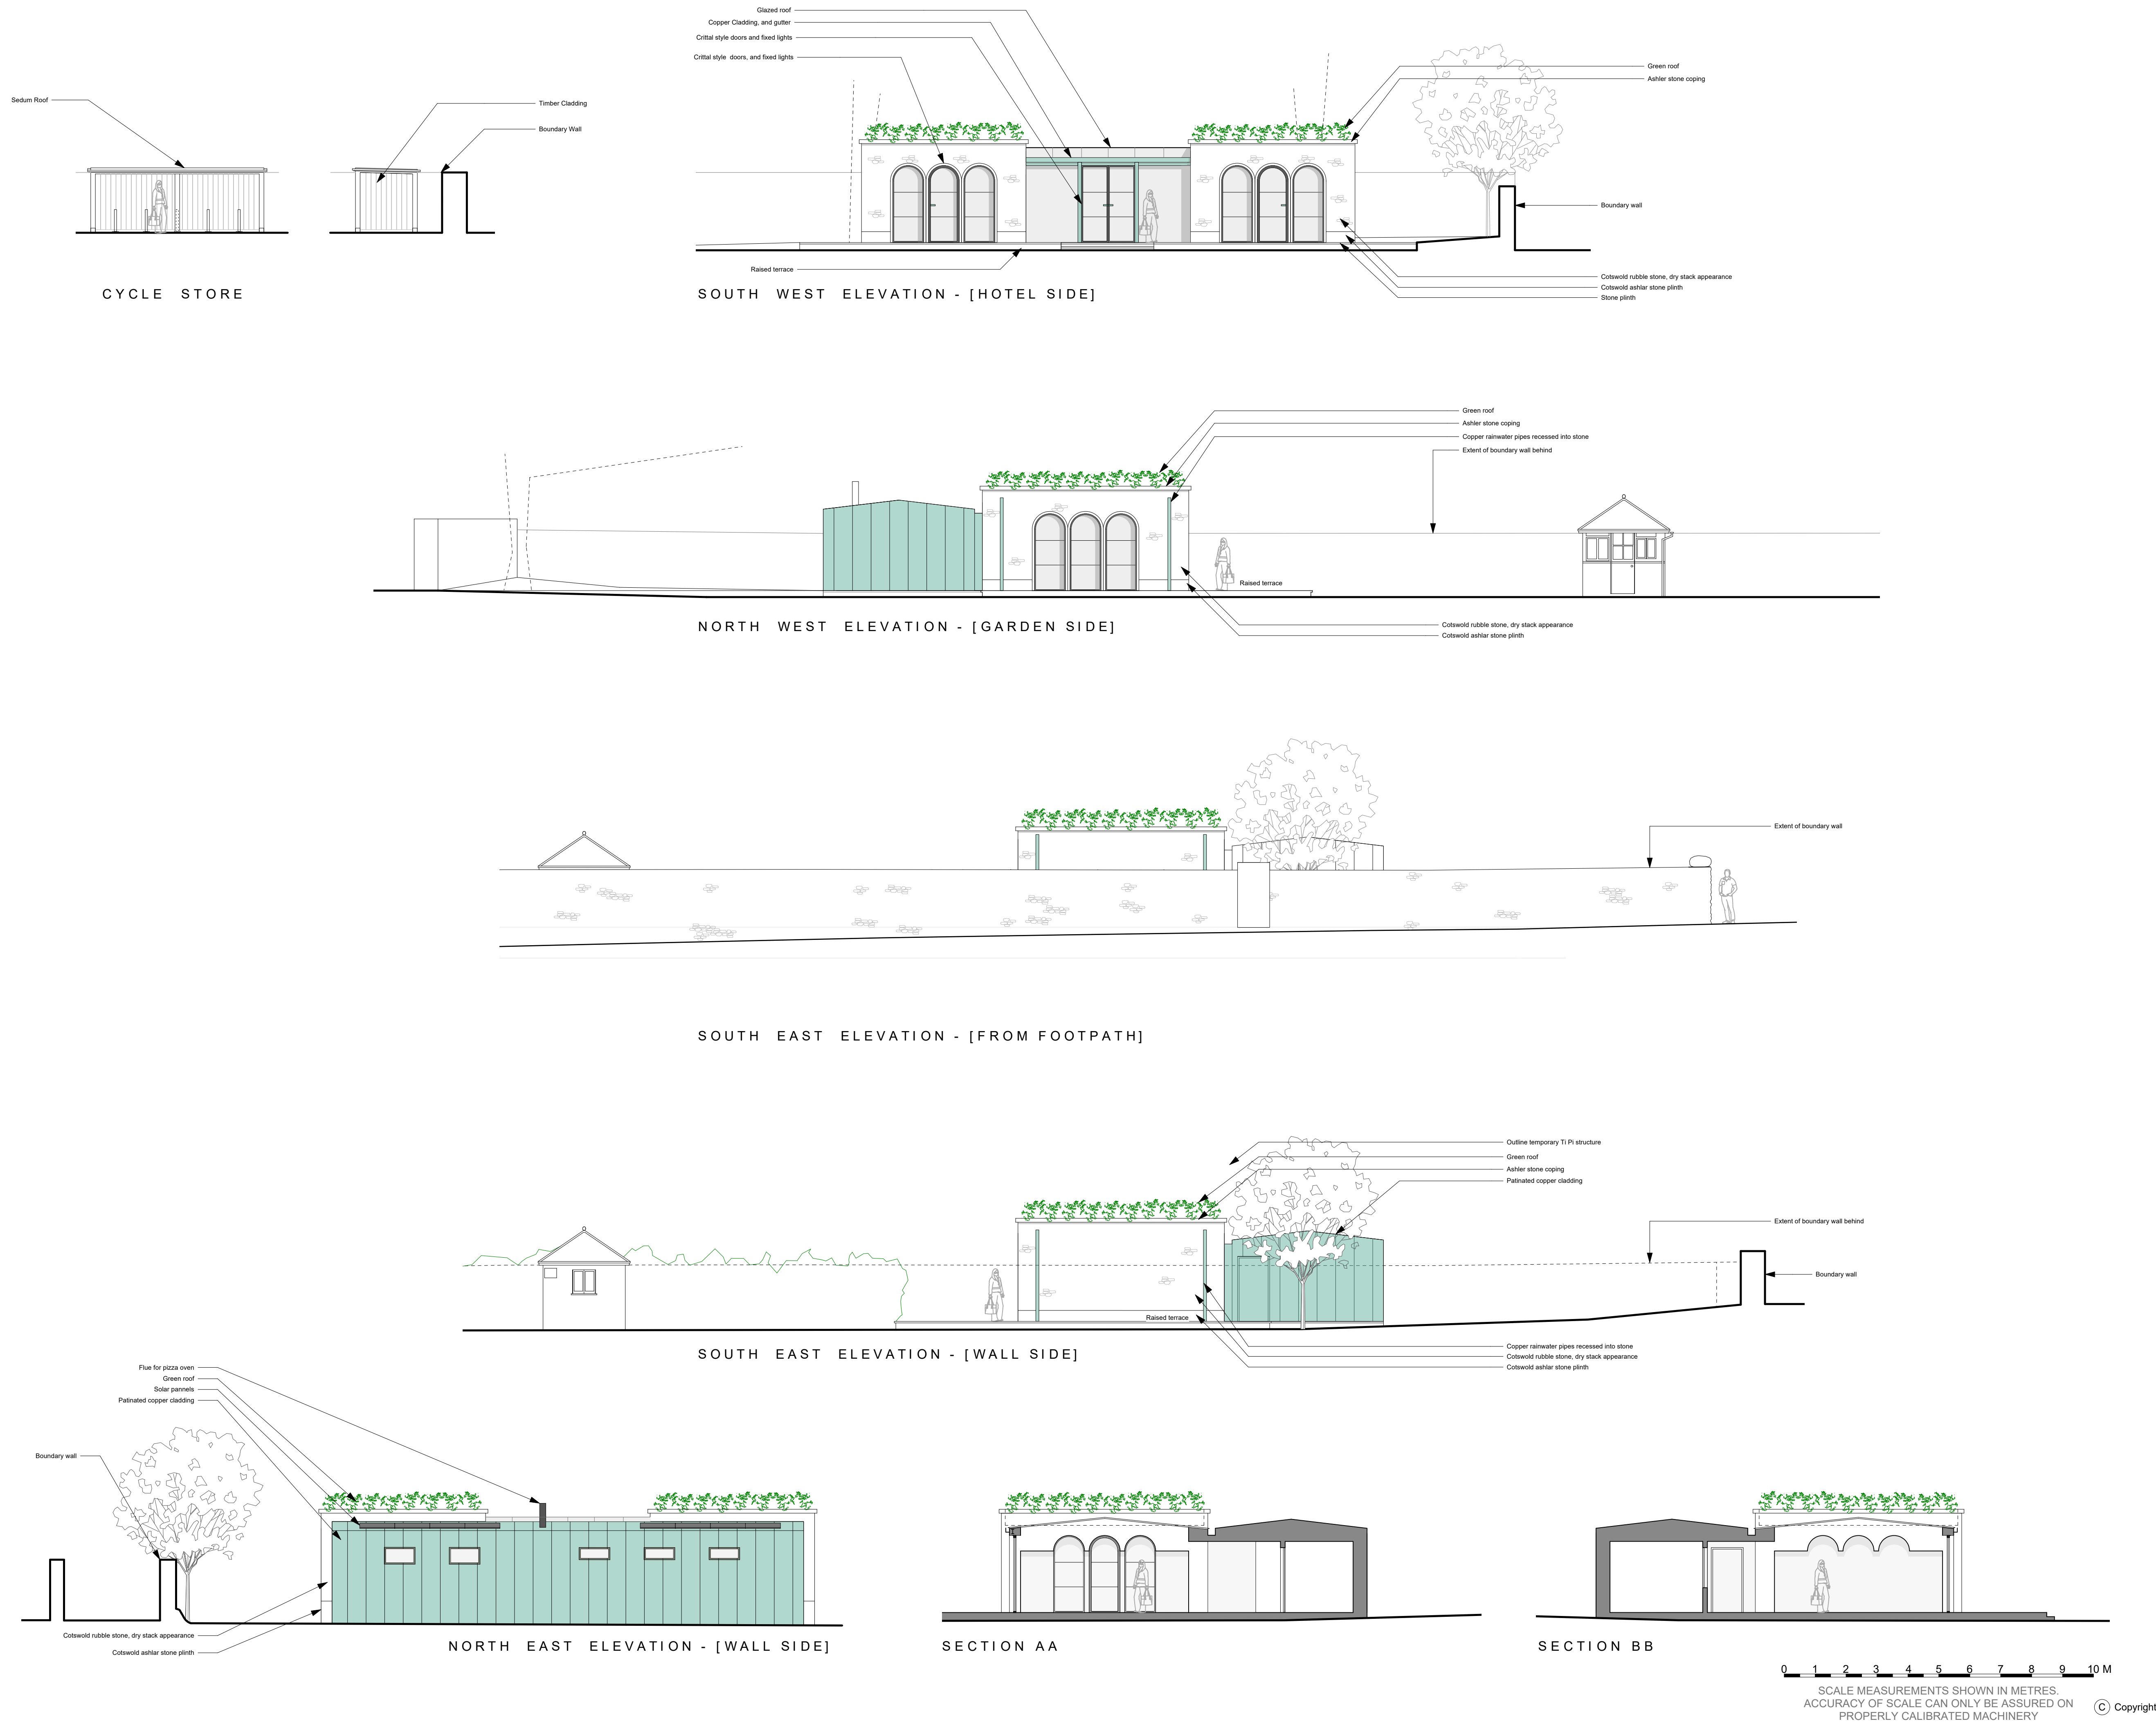

PLANNING NOTES  
-  
DEMOLITION NOTES  
-  
CONSTRUCTION NOTES  
-All dimensions must be checked on site and not scaled from this drawing  
MAINTENANCE NOTES  
-

Revisions

D 22.06.2026 Cycle Store Added  
C 10.06.2026 General Updated  
B 02.06.2026 Section AA Updated  
A 31.03.2026 General Update

VERITY & BEVERLEY  
ARCHITECTS DESIGNERS  
The Coach House | 4 The Chipping | Tetbury | Glos. | GL8 8ET  
Telephone 01666 503516 | www.verity-beverley.co.uk

THE DIAL HOUSE  
BOURTON - ON - THE - WATER  
PROPOSED PAVILION  
ELEVATIONS AS PROPOSED

|                |            |
|----------------|------------|
| Scale: 1: 100  | 24.1585/05 |
| Date: 22/11/24 |            |
| Drawn: SH/IV   | Revision   |
| Size: A1       | A B C D    |